


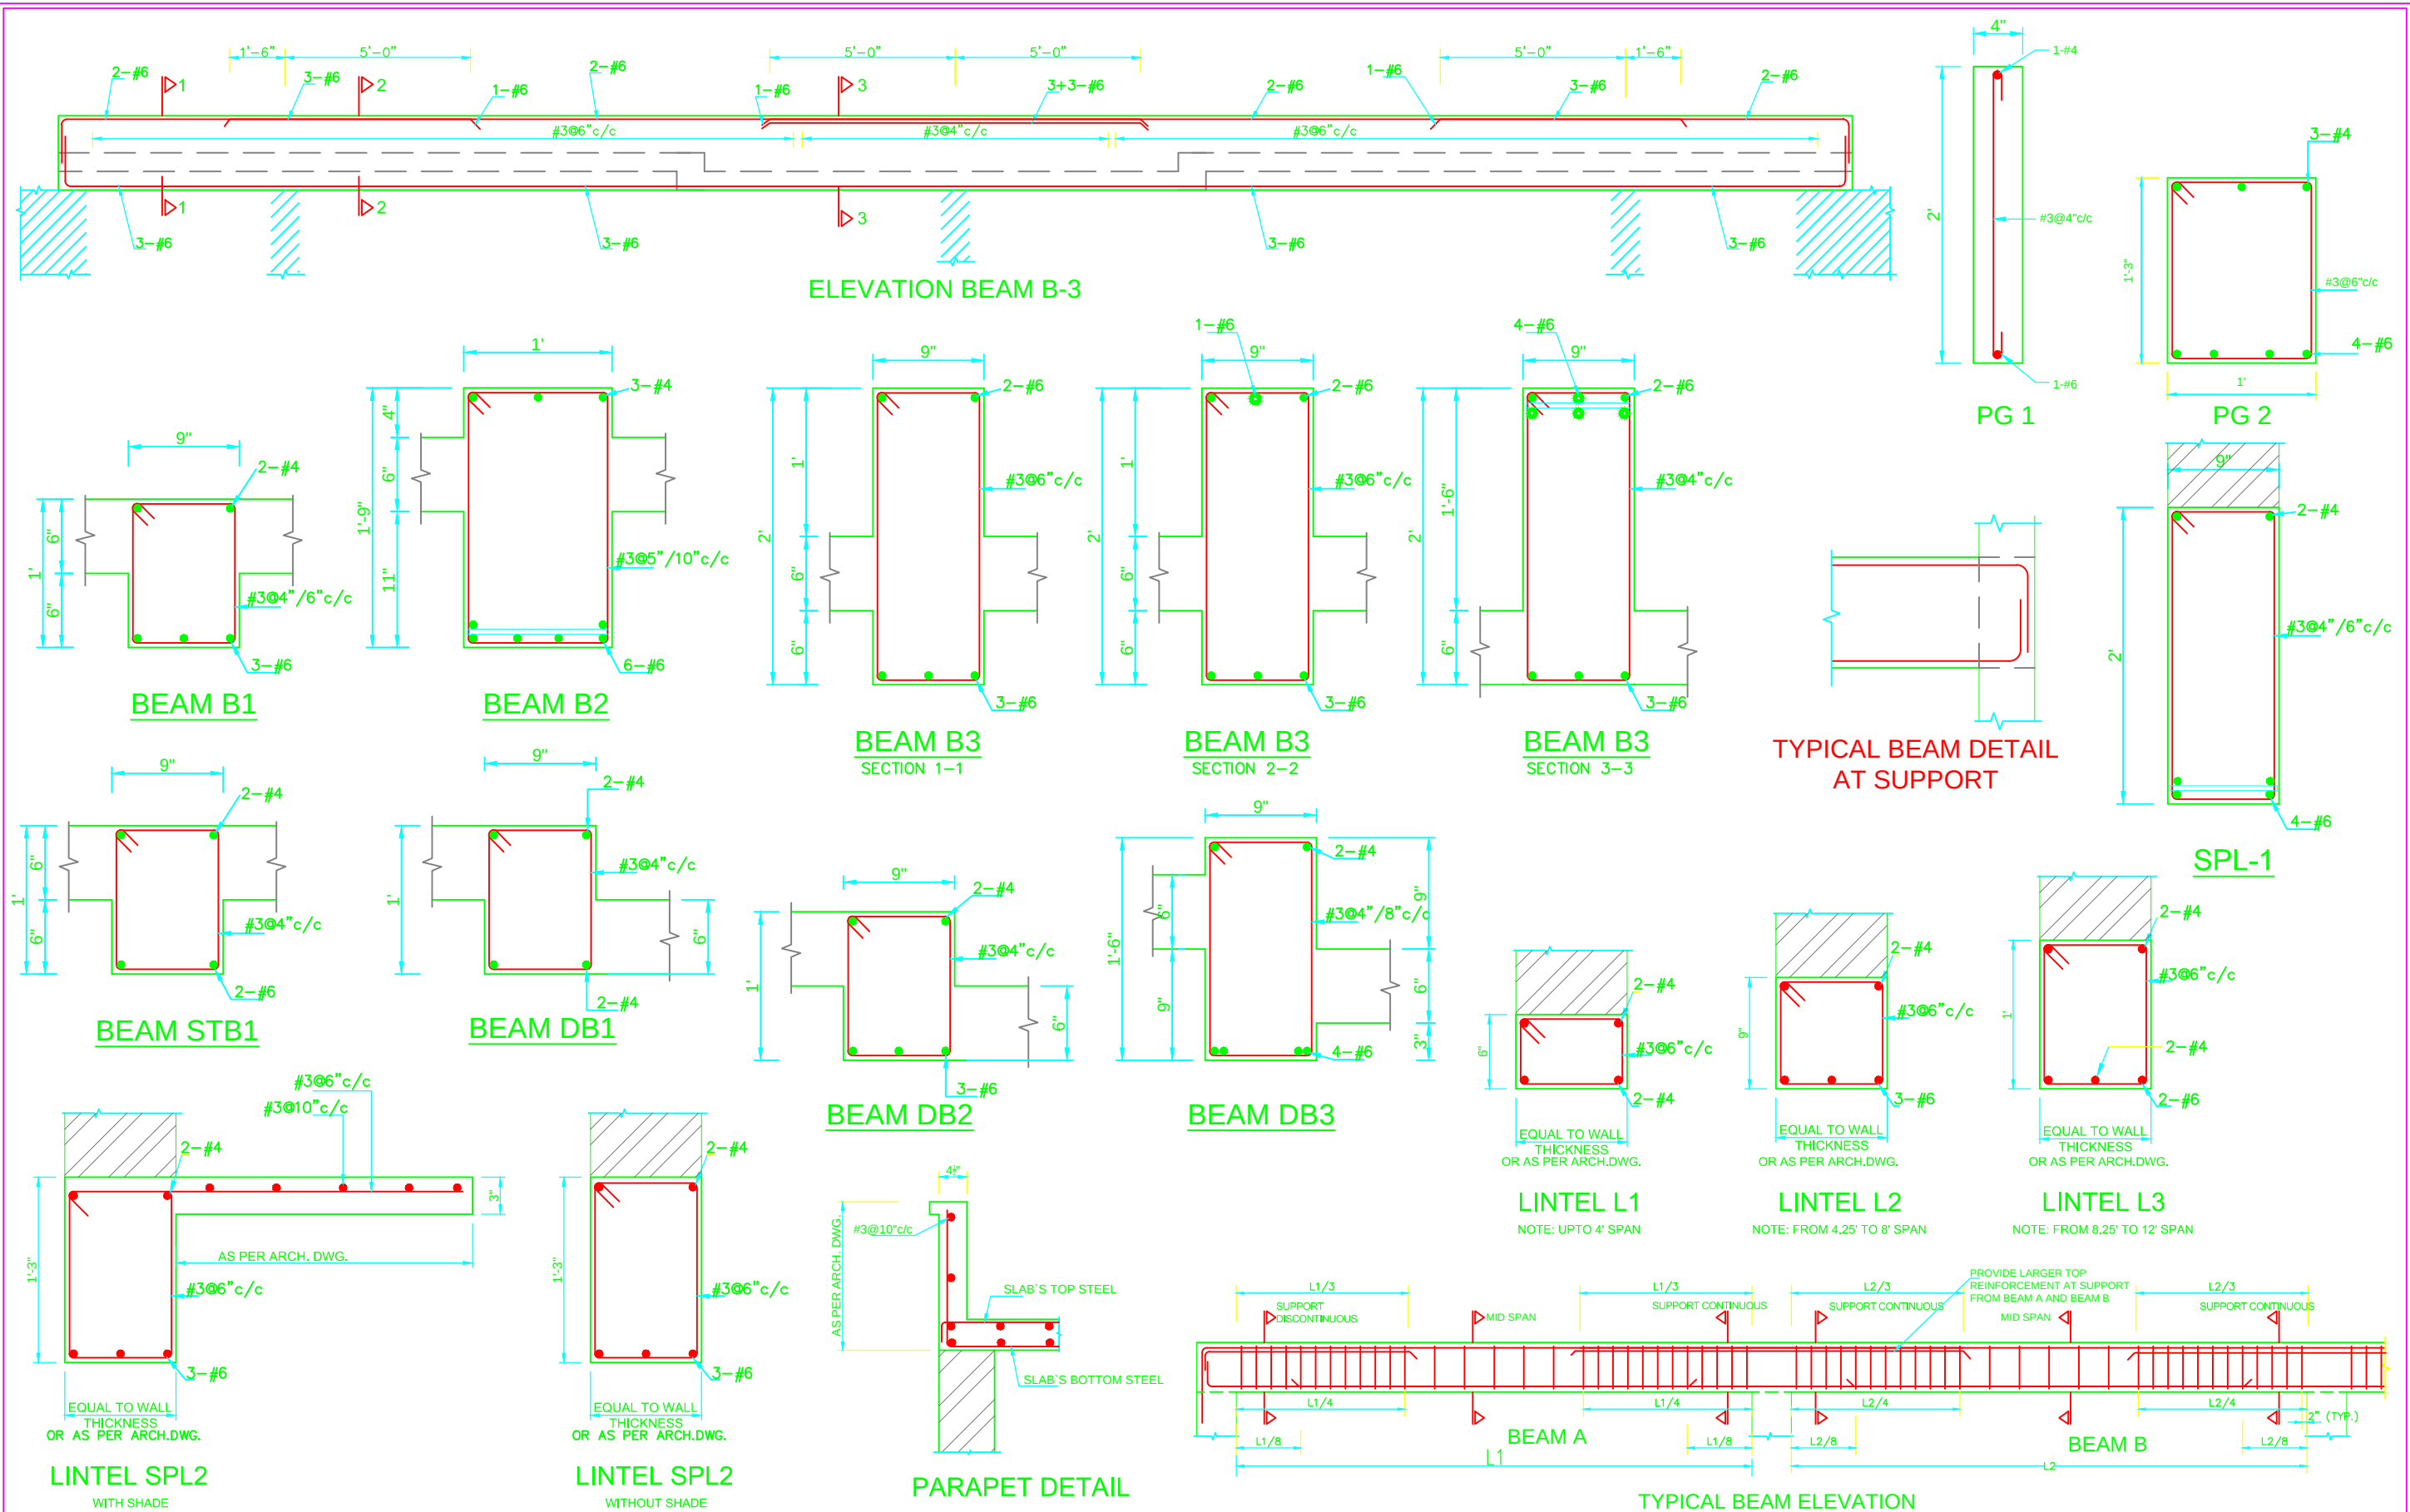

CLIENT: G.C UNIVERSITY OF FAISALABAD	PROJECT: 10 MARLA RESIDENCE WORKING PLANS	CONSULTANTS:  TALAT JAVED ASSOCIATES ARCHITECTURE, INTERIOR DESIGN, PROJECT EVALUATION & CONSTRUCTION MANAGEMENT. 219/B PCSIR Housing Society Phase -I Lahore. Phones: 5420917, Fax: (042) 5420917 E-mail: tjavedassociate@yahoo.com	REVISION			ENGINEER	WAQAS	TITLE BEAMS REINFORCEMENT DETAILS		SCALE	
			04			DRAWN	NAVEED	DATE: JUNE, 2020		DWG. NO. ST-05	N.T.S
			03			CHD./VER.					
			02			STATUS					
			01								