


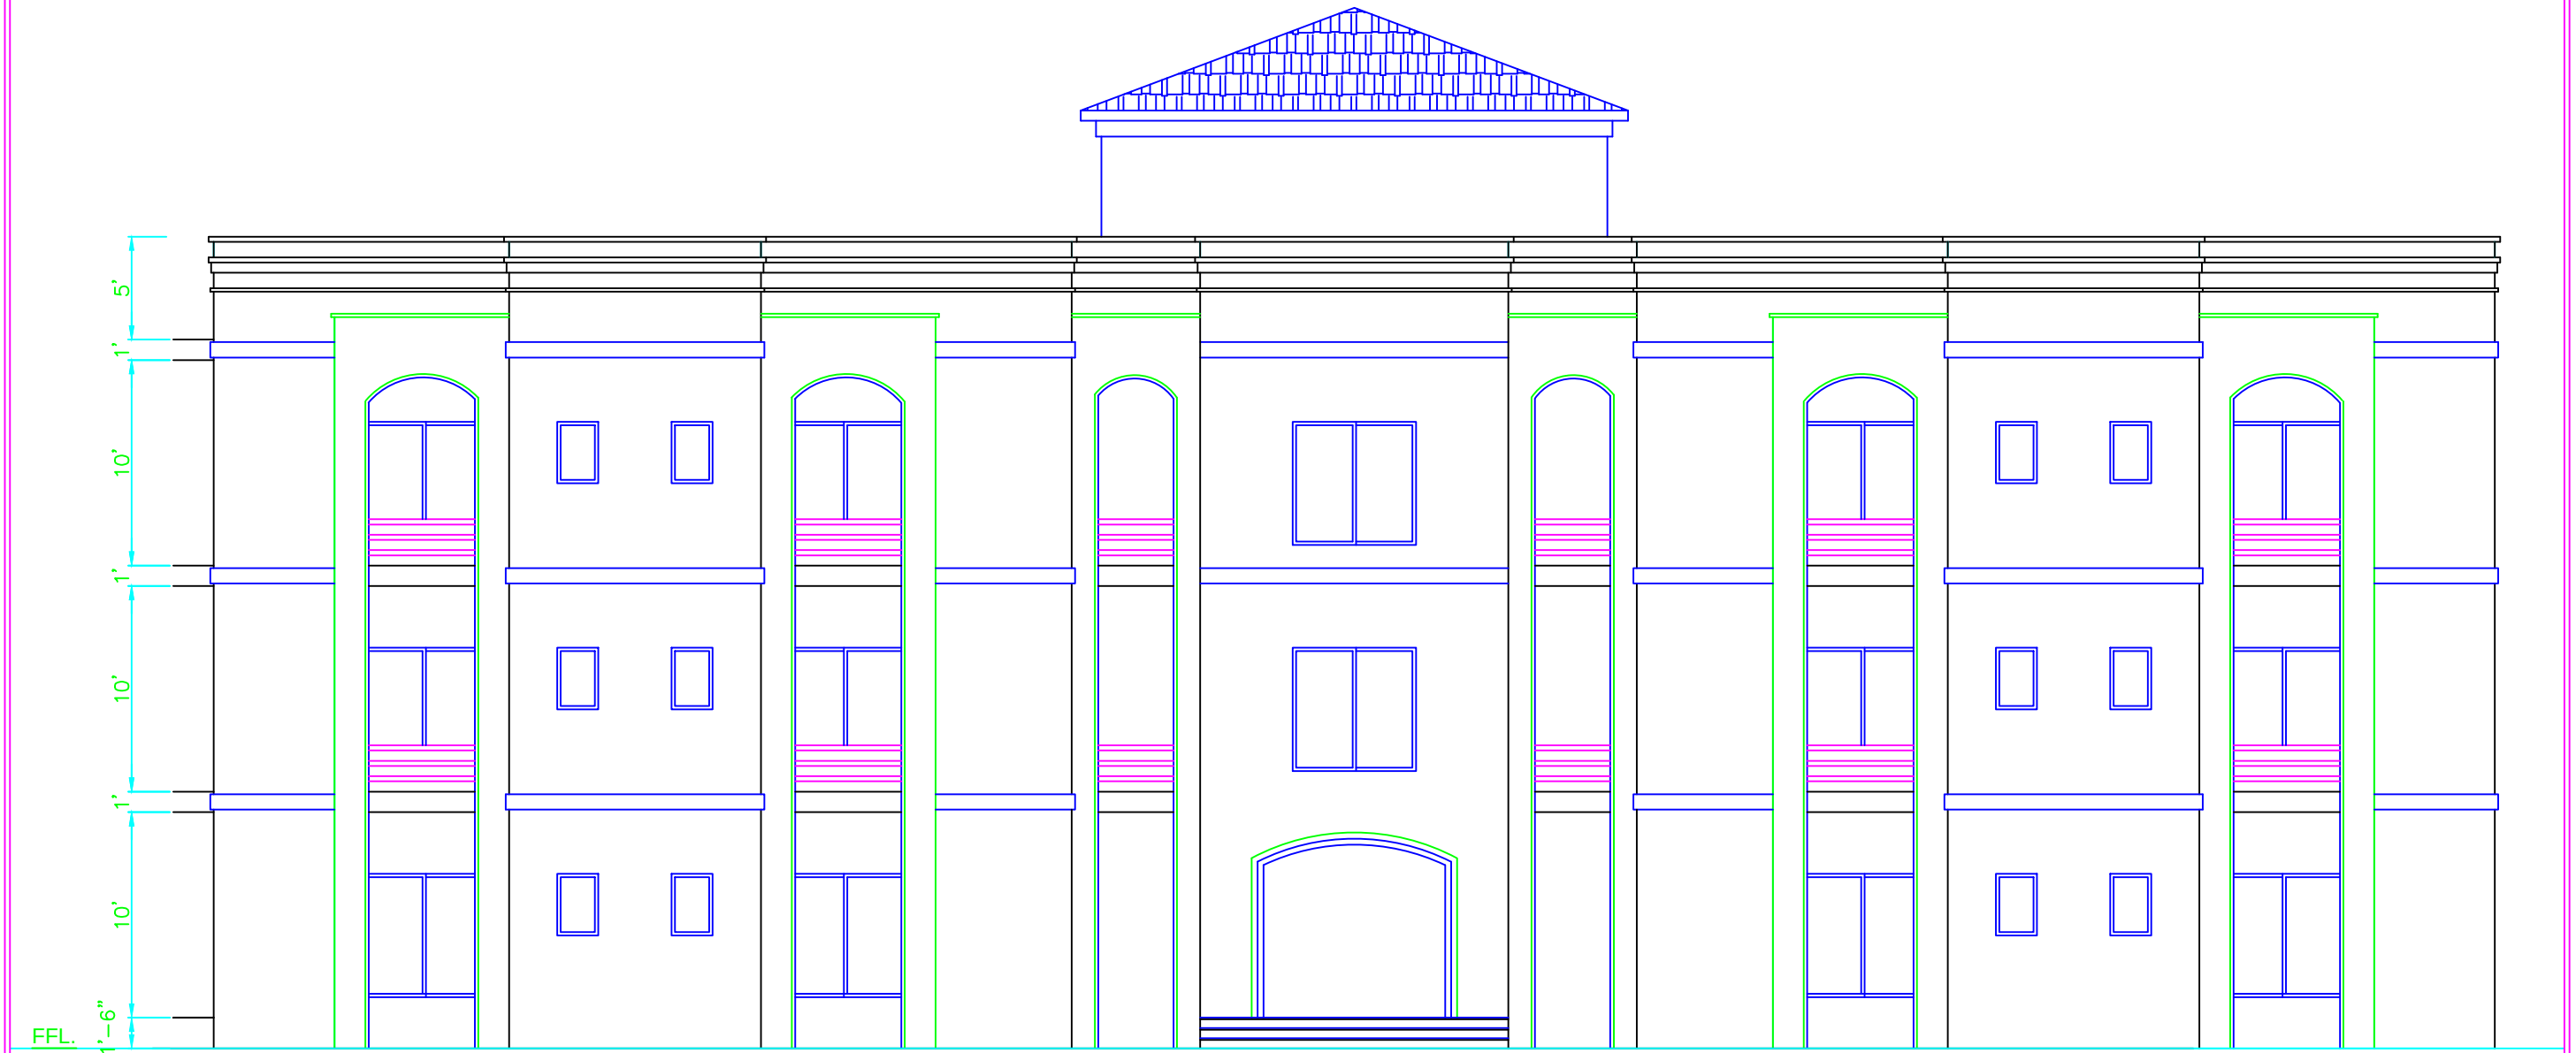

CLIENT: G.C UNIVERSITY OF FAISALABAD	CONSULTANTS:  TALAT JAVED ASSOCIATES ARCHITECTURE, INTERIOR DESIGN, PROJECT EVALUATION & CONSTRUCTION MANAGEMENT. 219/B PCSIR Housing Society Phase -I Lahore. Phones: 5420917, Fax: (042) 5420917 E-mail: tjavedassociate@yahoo.com	REVISION			ARCHITECT	M JAVED	TITLE		SCALE N.T.S	
		04			DRAWN	BILAL A.	FRONT ELEVATION			
		03			CHD./VER.					
		02					DATE:			DWG. NO.
		01			STATUS		APRIL 2017			A-06