


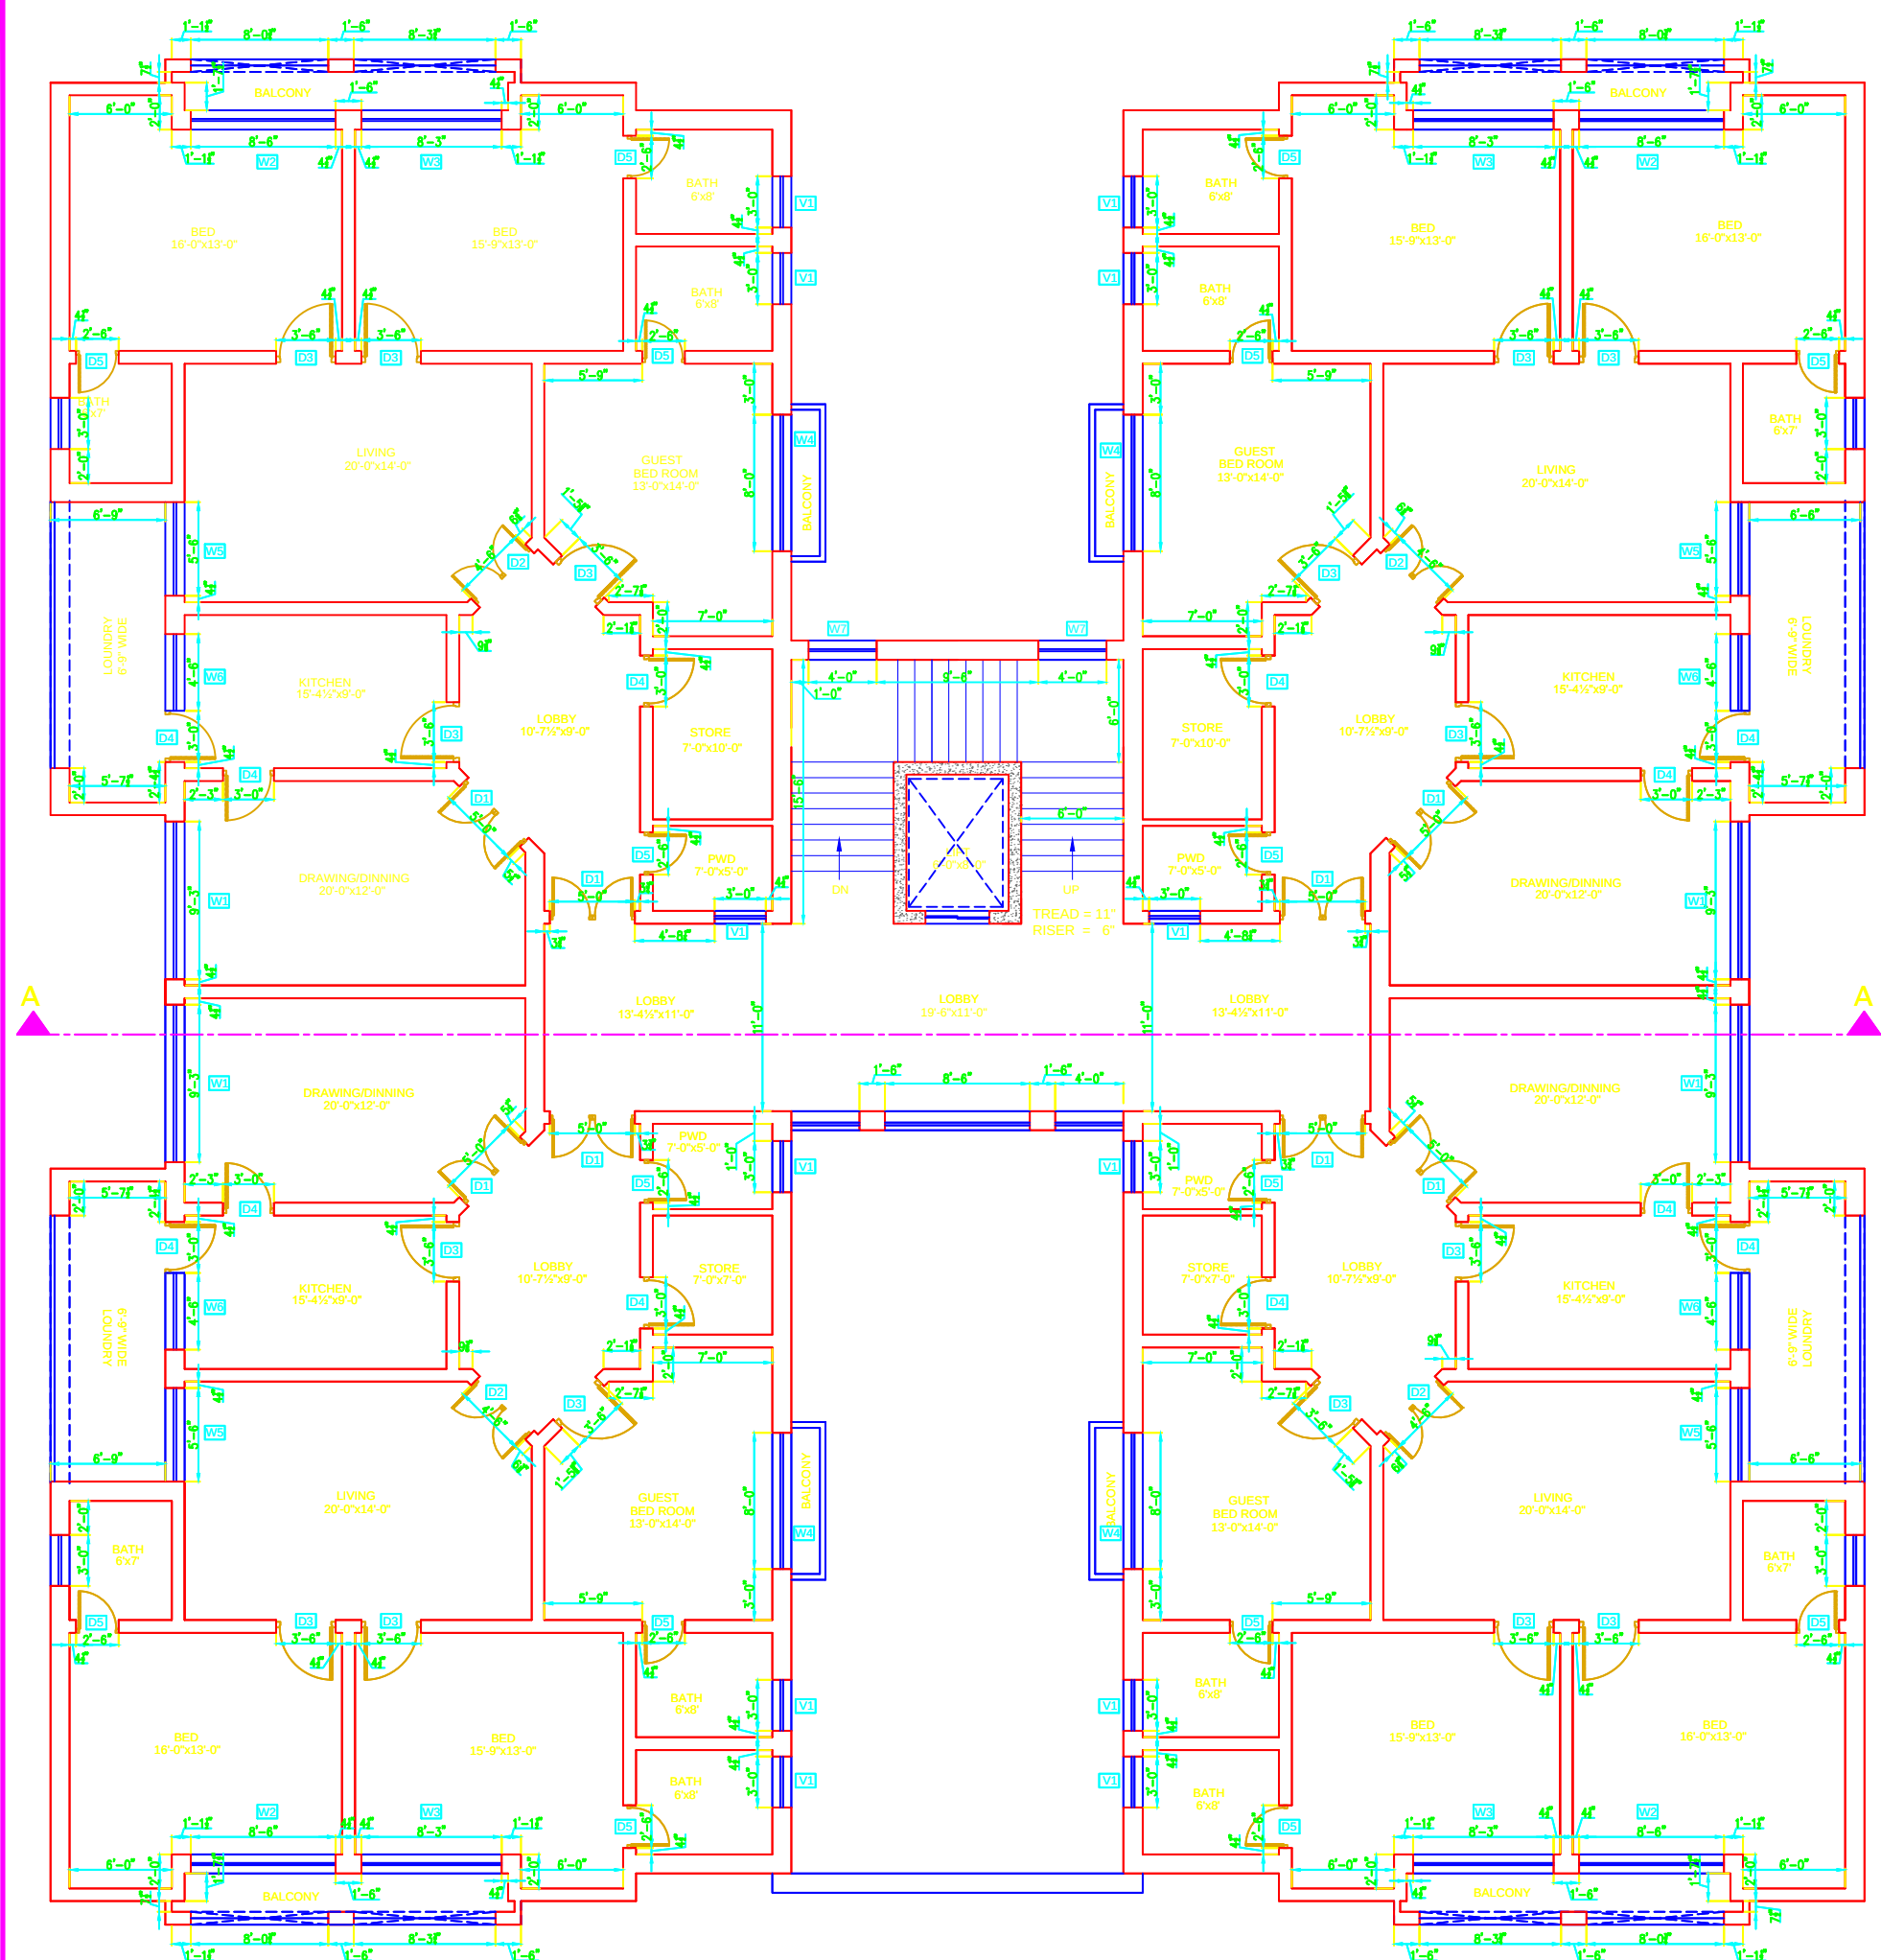

SECOND FLOOR PLAN
COVERED AREA = 9724 SFT

PROJECT GOVERNMENT COLLEGE UNIVERSITY FAISALABAD CHINIOT CAMPUS	 TALAT JAVED ASSOCIATES ARCHITECTURE, INTERIOR DESIGN, PROJECT EVALUATION & CONSTRUCTION MANAGEMENT. 219/B PCSIR Housing Society Phase I Lahore. Phones: 5420917, Fax: (042) 5420917 E-mail: tjavedassociate@yahoo.com	ARCHITECT	M JAVED	TITLE		SCALE
		DRAWN	BILAL AHMAD			
		CHD./VER.		WORKING PLAN SECOND FLOOR PLAN		AS SHOWN
		APPROVED				
		DATE:	OCT. 2020	DWG. NO.	A-04	