


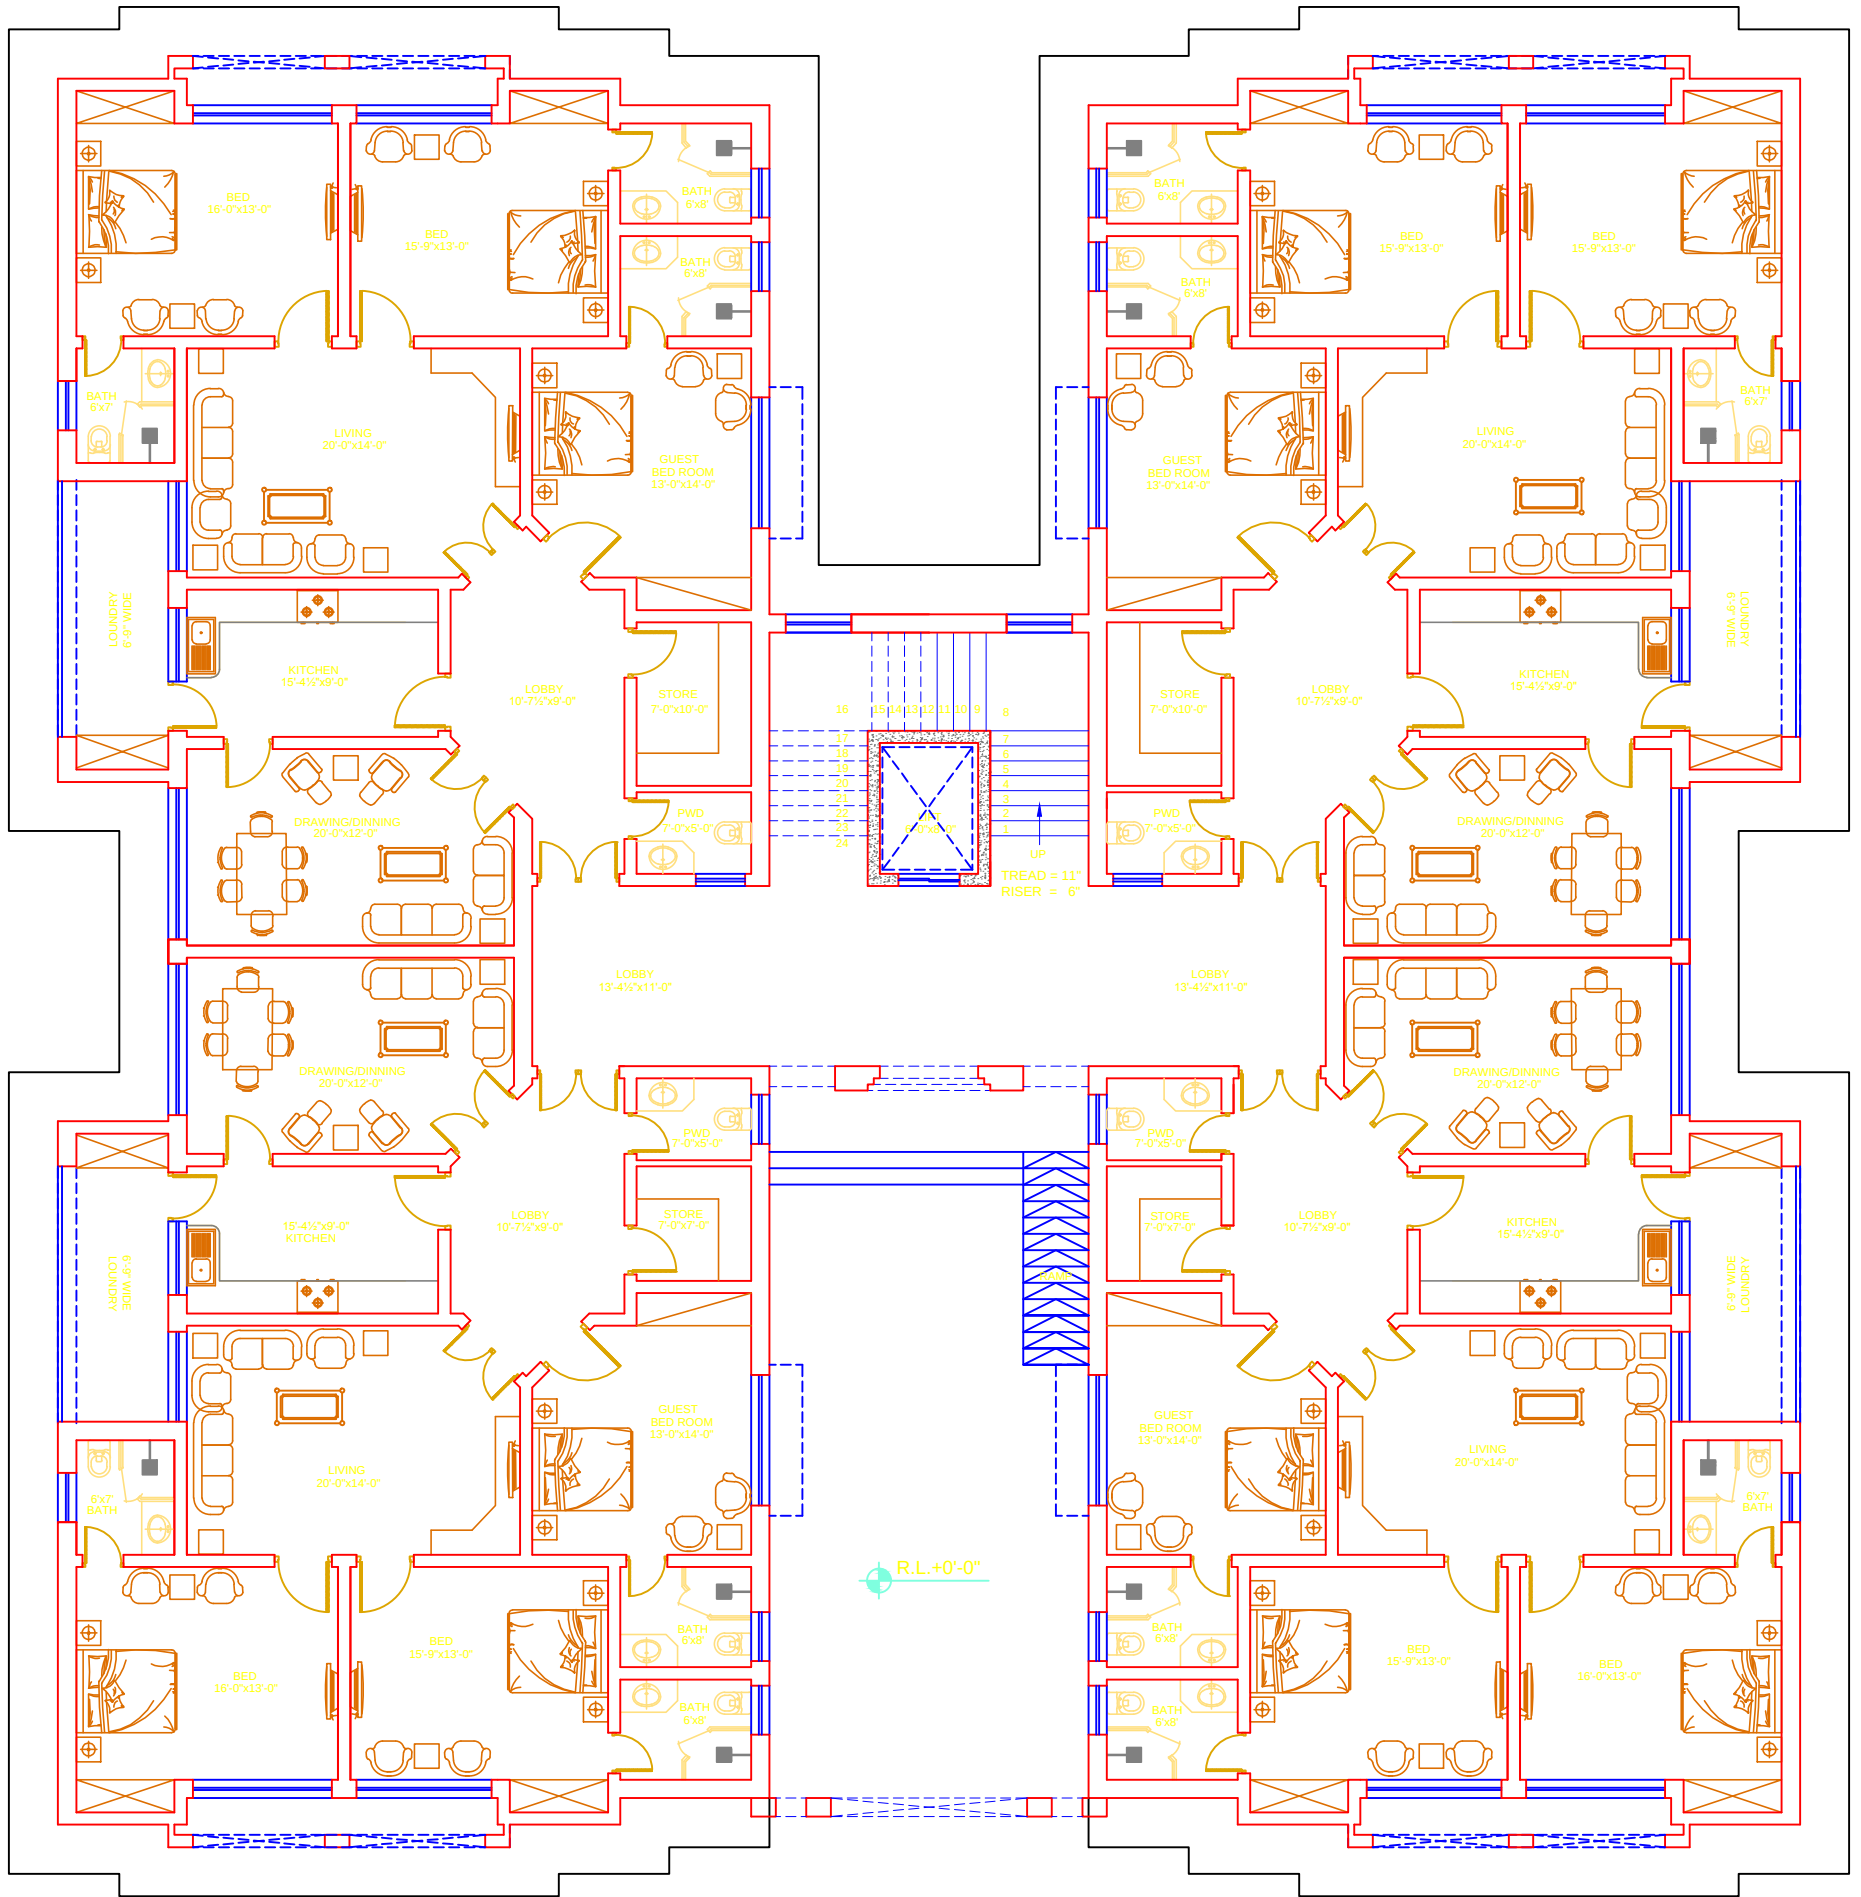

GROUND FLOOR PLAN
COVERED AREA = 9724 SFT

PROJECT GOVERNMENT COLLEGE UNIVERSITY FAISALABAD CHINIOT CAMPUS	 TALAT JAVED ASSOCIATES ARCHITECTURE, INTERIOR DESIGN, PROJECT EVALUATION & CONSTRUCTION MANAGEMENT. 219/B PCSIR Housing Society Phase I Lahore. Phones: 5420917, Fax: (042) 5420917 E-mail: tjavedassociates@yahoo.com	ARCHITECT	M JAVED	TITLE 3 BED APARTMENT TYPICAL PLAN		SCALE AS SHOWN
		DRAWN	BILAL AHMAD			
		CHD./VER.		DATE:		
		APPROVED		OCT. 2020		
				DWG. NO. A-01		