


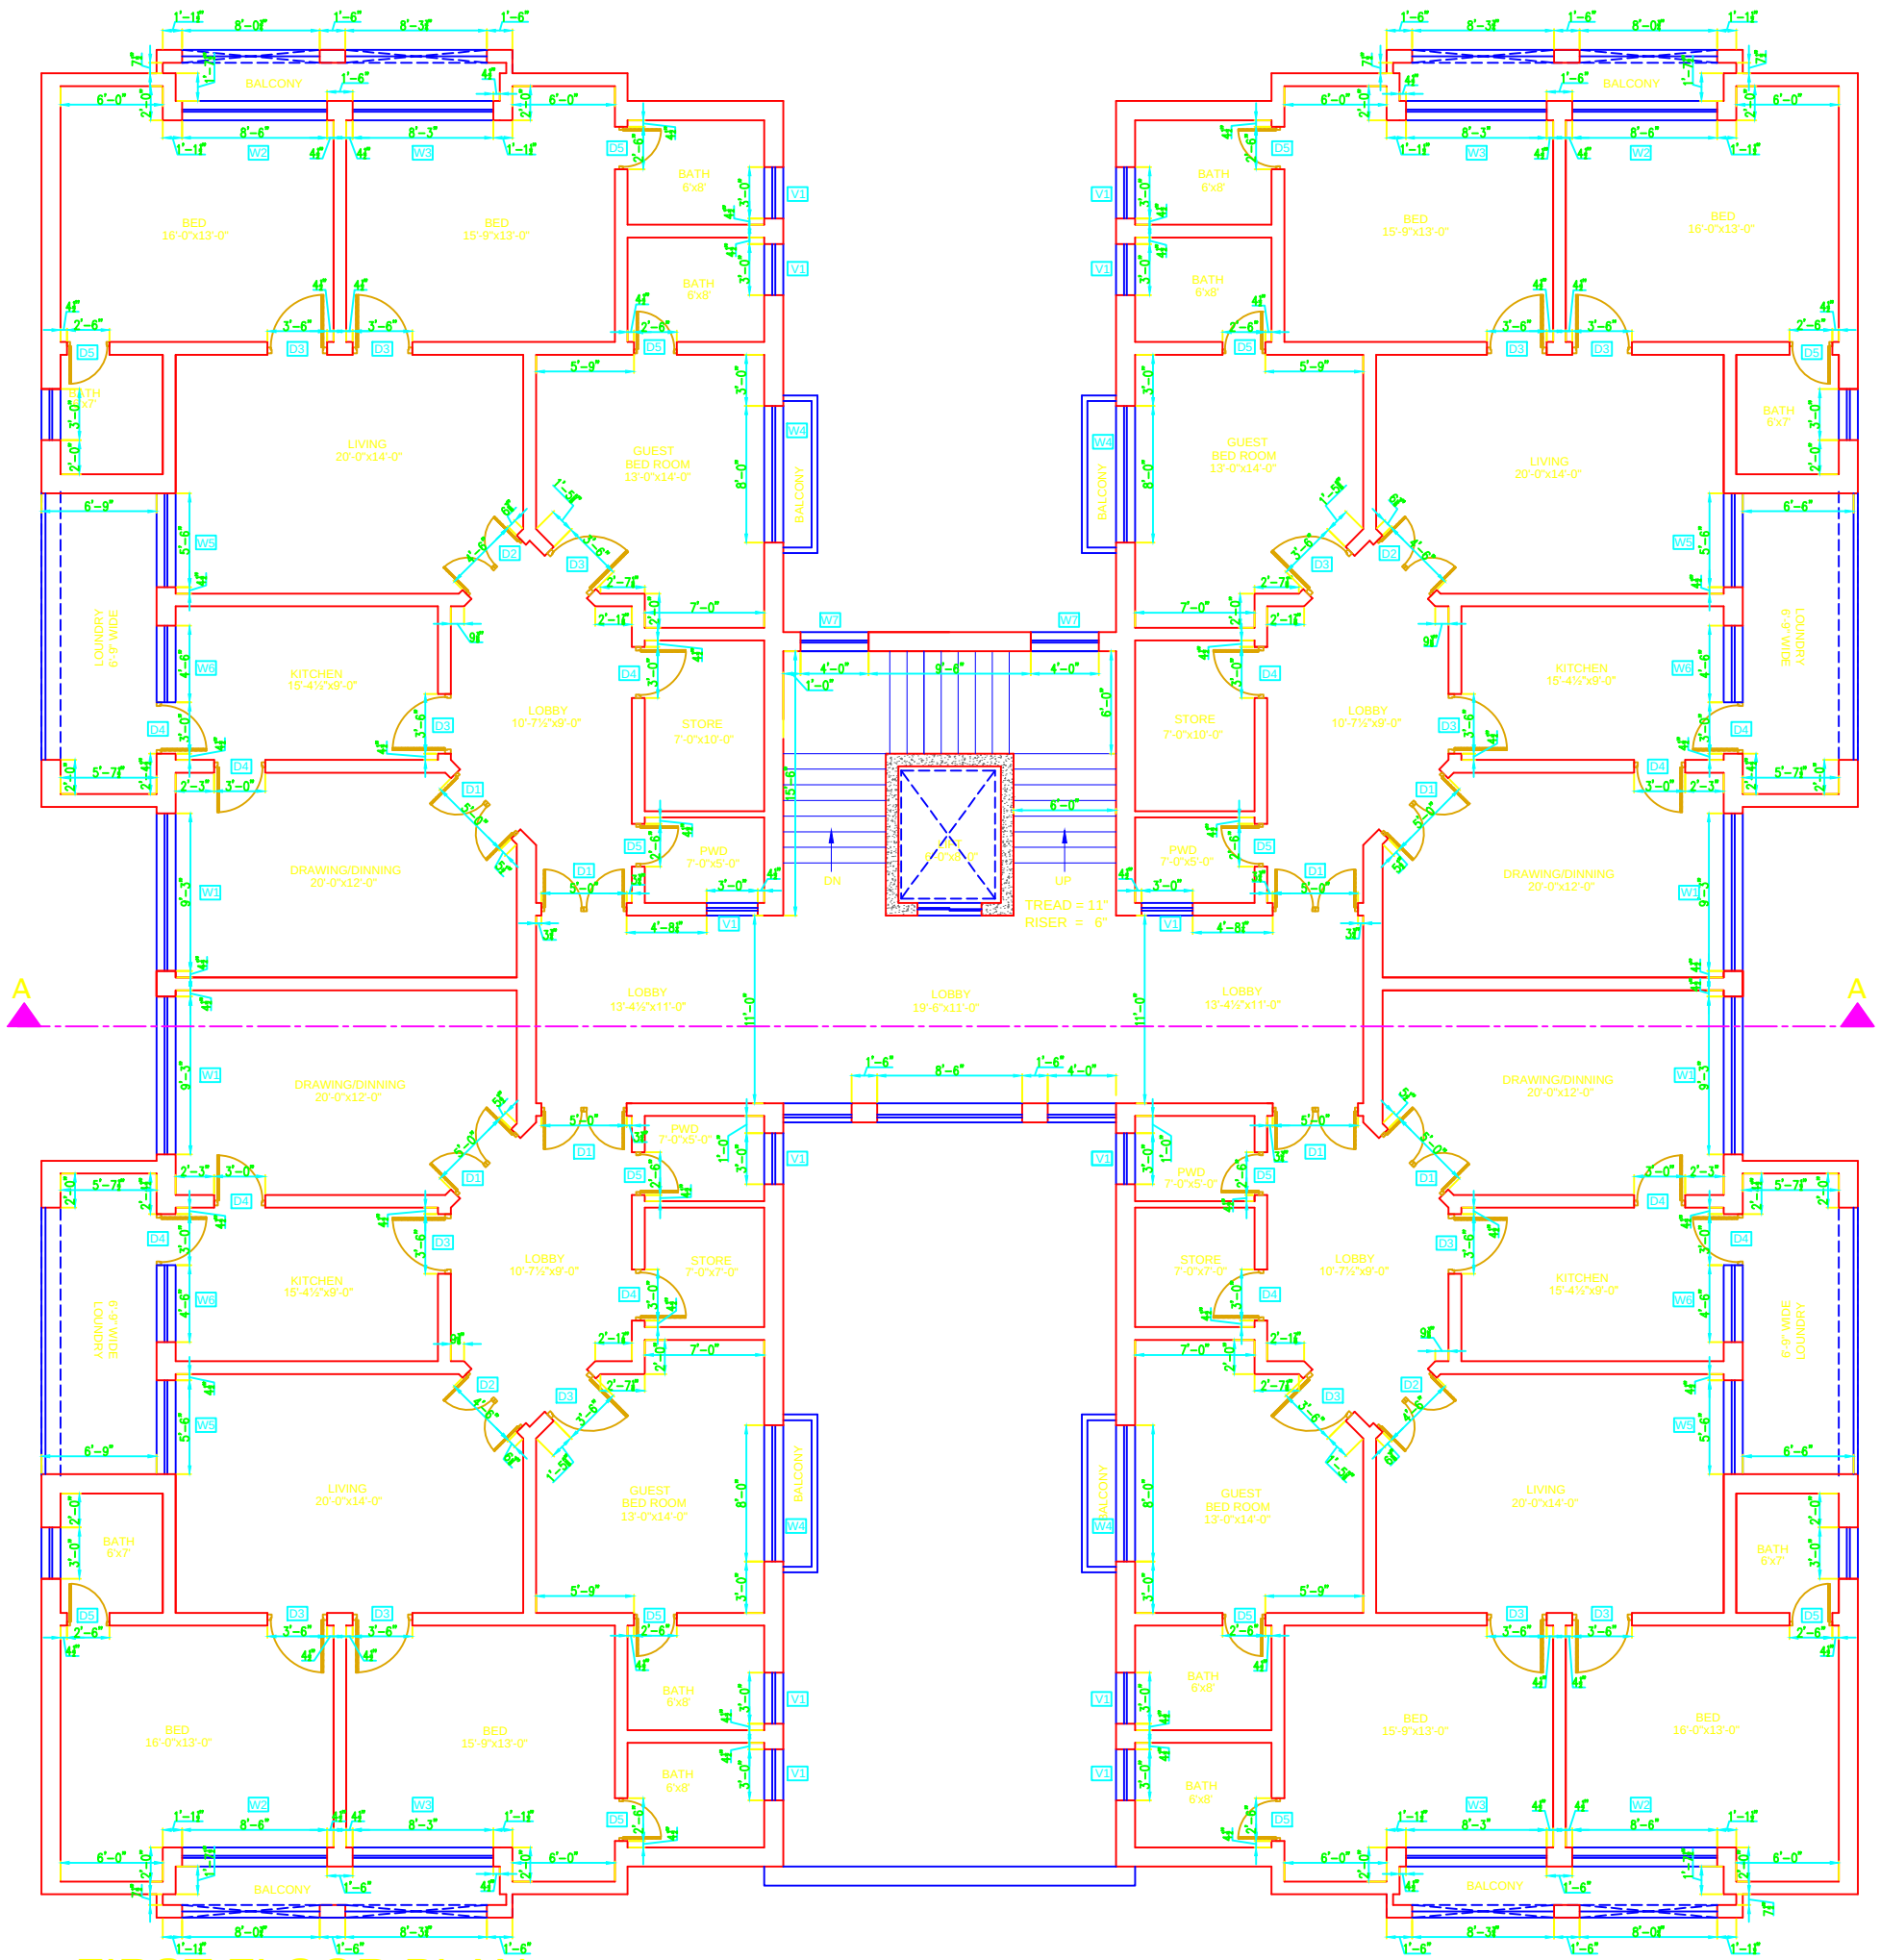

FIRST FLOOR PLAN
COVERED AREA = 9724 SFT

PROJECT GOVERNMENT COLLEGE UNIVERSITY FAISALABAD CHINIOT CAMPUS	 TALAT JAVED ASSOCIATES ARCHITECTURE, INTERIOR DESIGN, PROJECT EVALUATION & CONSTRUCTION MANAGEMENT. 219/B PCSIR Housing Society Phase I Lahore. Phones: 5420917, Fax: (042) 5420917 E-mail: tjavedassociates@yahoo.com	ARCHITECT	M JAVED	TITLE WORKING PLAN FIRST FLOOR PLAN		SCALE AS SHOWN	
		DRAWN	BILAL AHMAD				
		CHD./VER.		DATE: OCT. 2020		DWG. NO. A-03	
		APPROVED					