




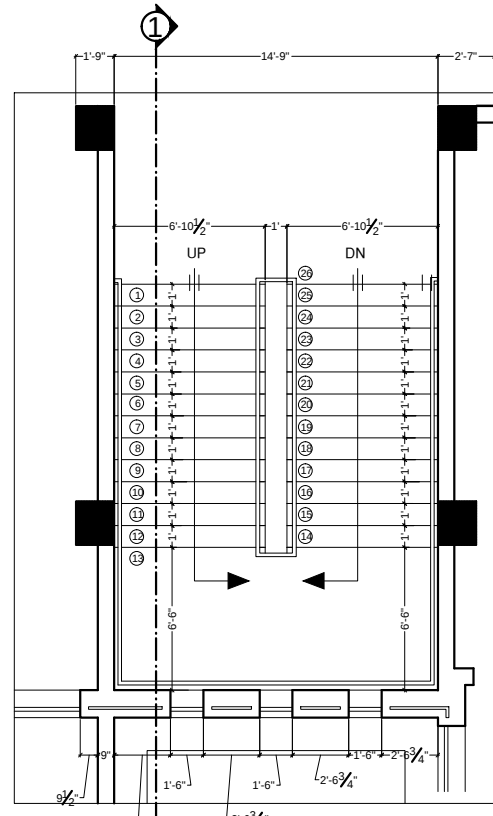


STAIRS PLAN
(GROUND FLOOR)

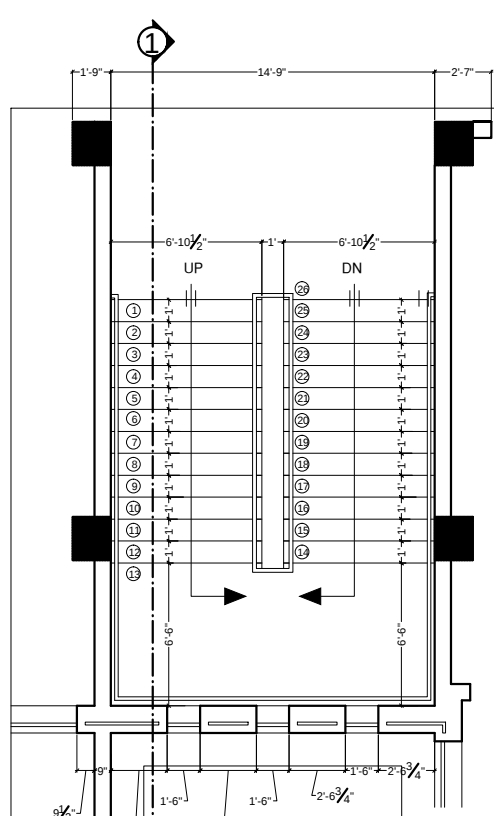


STAIRS PLAN
(SECOND FLOOR)

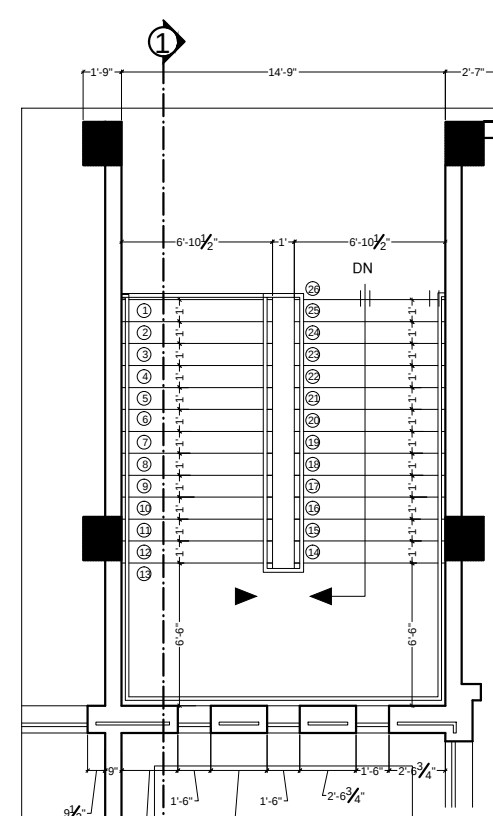


STAIRS PLAN
(MUMTY FLOOR)

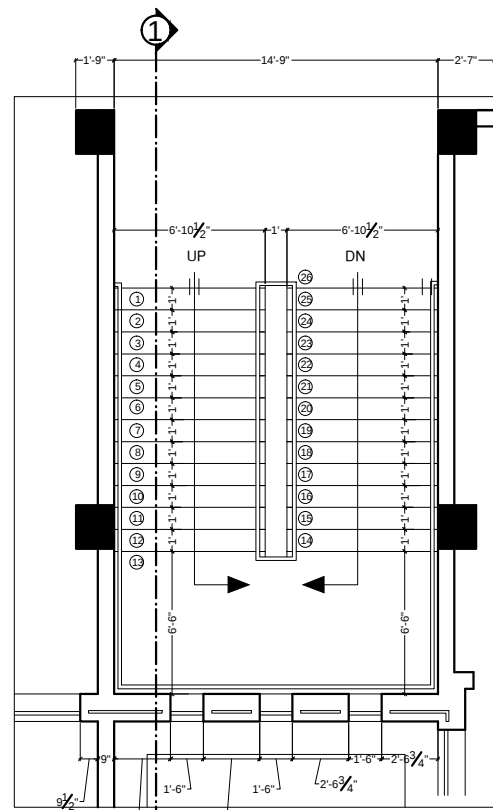

STAIRS PLAN
(LOWER GROUND FLOOR)
STAIRS 02

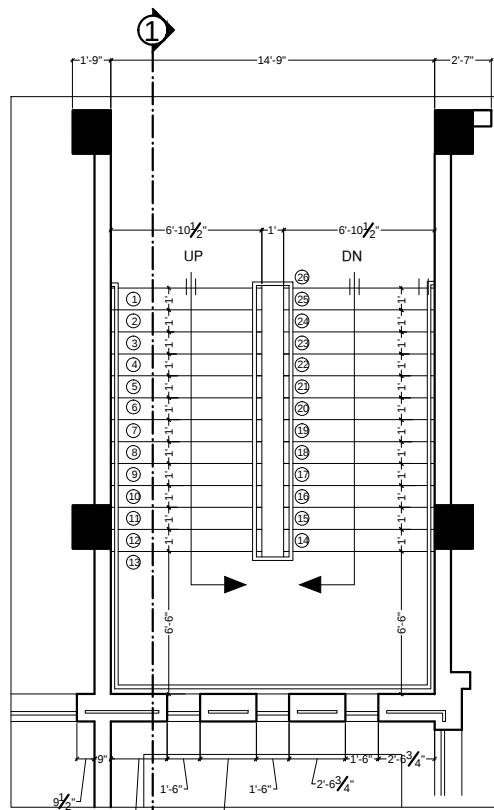

STAIRS PLAN
(FIRST FLOOR)

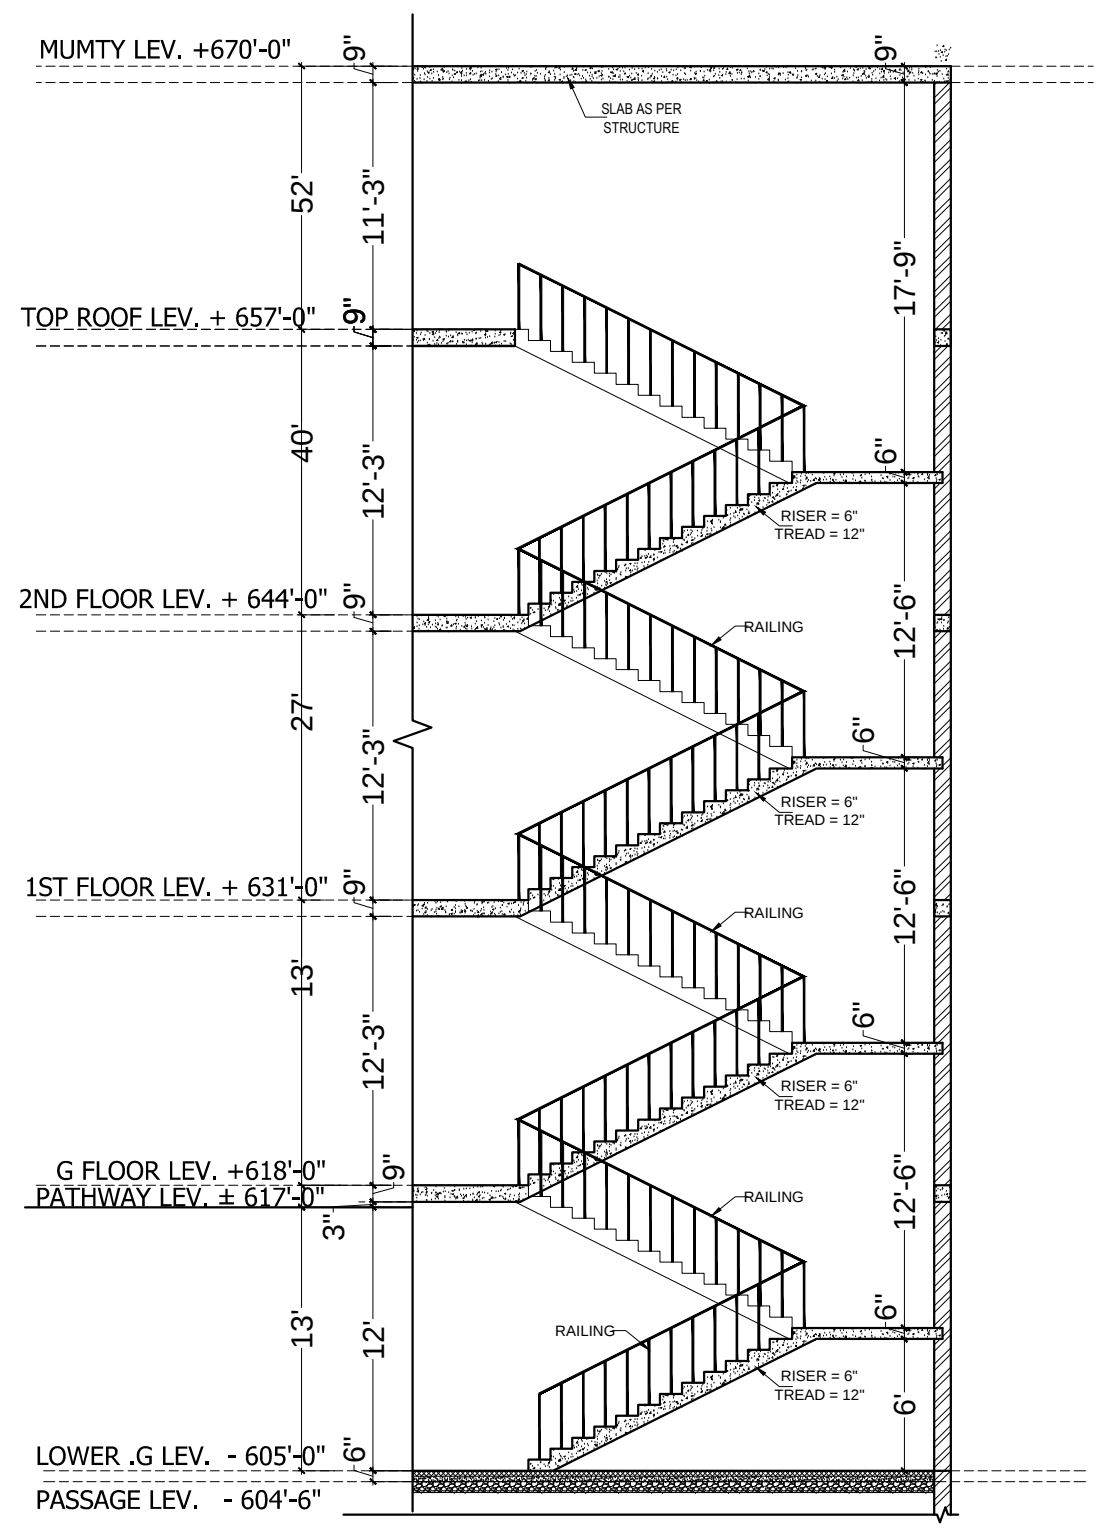

SECTION S-S

CLIENT. GOVERNMENT COLLEGE UNIVERSITY FAISALABAD	PROJECT. ESTABLISHMENT OF CHINIOT CAMPUS GOVERNMENT COLLEGE UNIVERSITY FAISALABAD	NORTH	DWG. TITLE ACADEMIC BLOCK STAIR - 02 DETAIL	DWG. NO A - 21	CONSULTANTS  DEVELOPMENT CONSULTANCY SERVICES (Pvt.) Ltd. Office 27, 2nd Floor, Executive complex, G-8 Markaz, Islamabad Phone: 051-8736305
--	---	--------------	---	------------------------------	---