




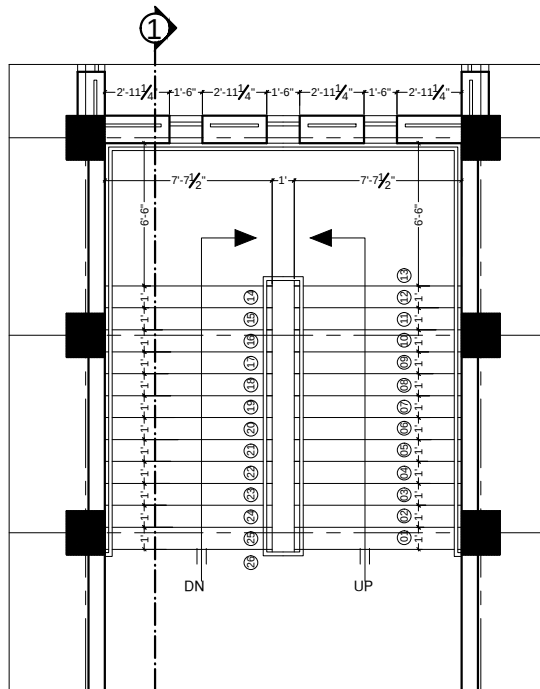


STAIRS PLAN
(GROUND FLOOR)

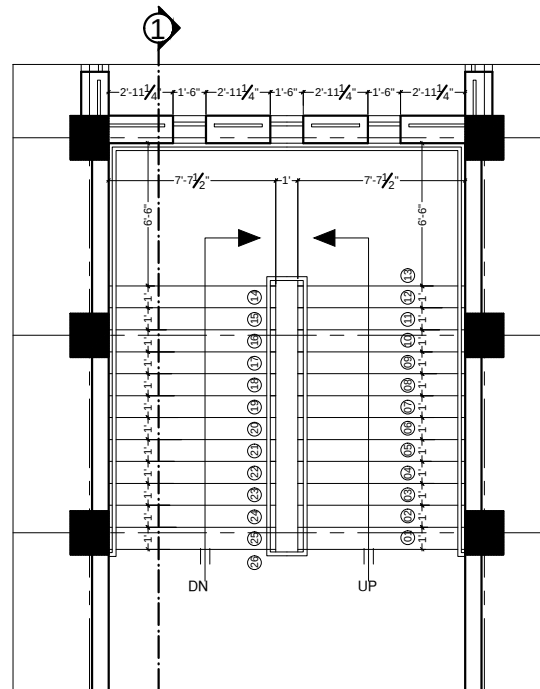


STAIRS PLAN
(SECOND FLOOR)

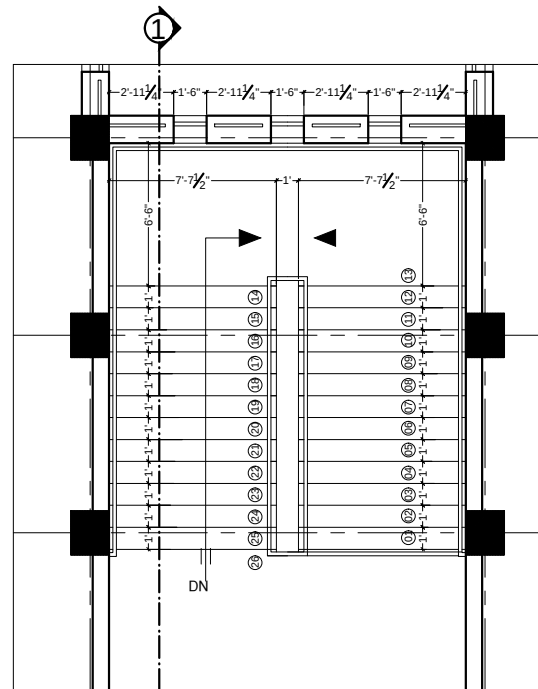


STAIRS PLAN
(MUMTY FLOOR)

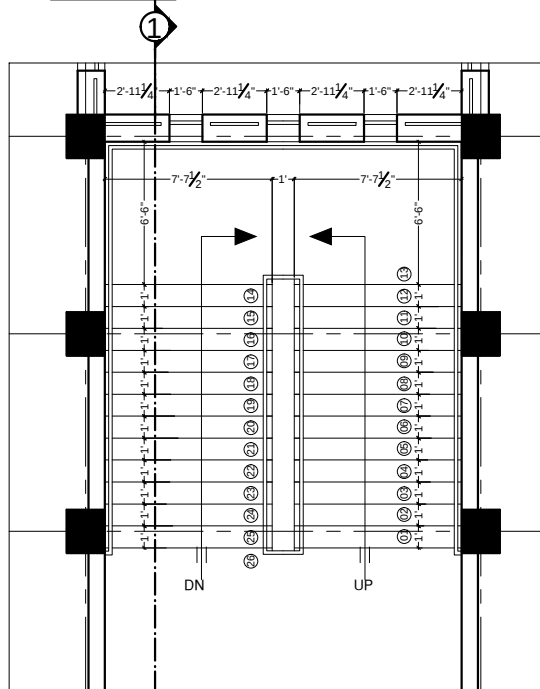

STAIRS PLAN
(LOWER GROUND FLOOR)

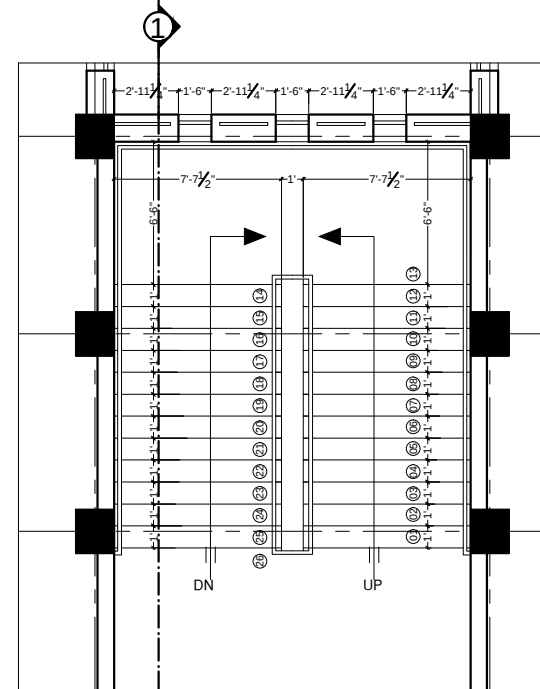


STAIRS PLAN
(FIRST FLOOR)

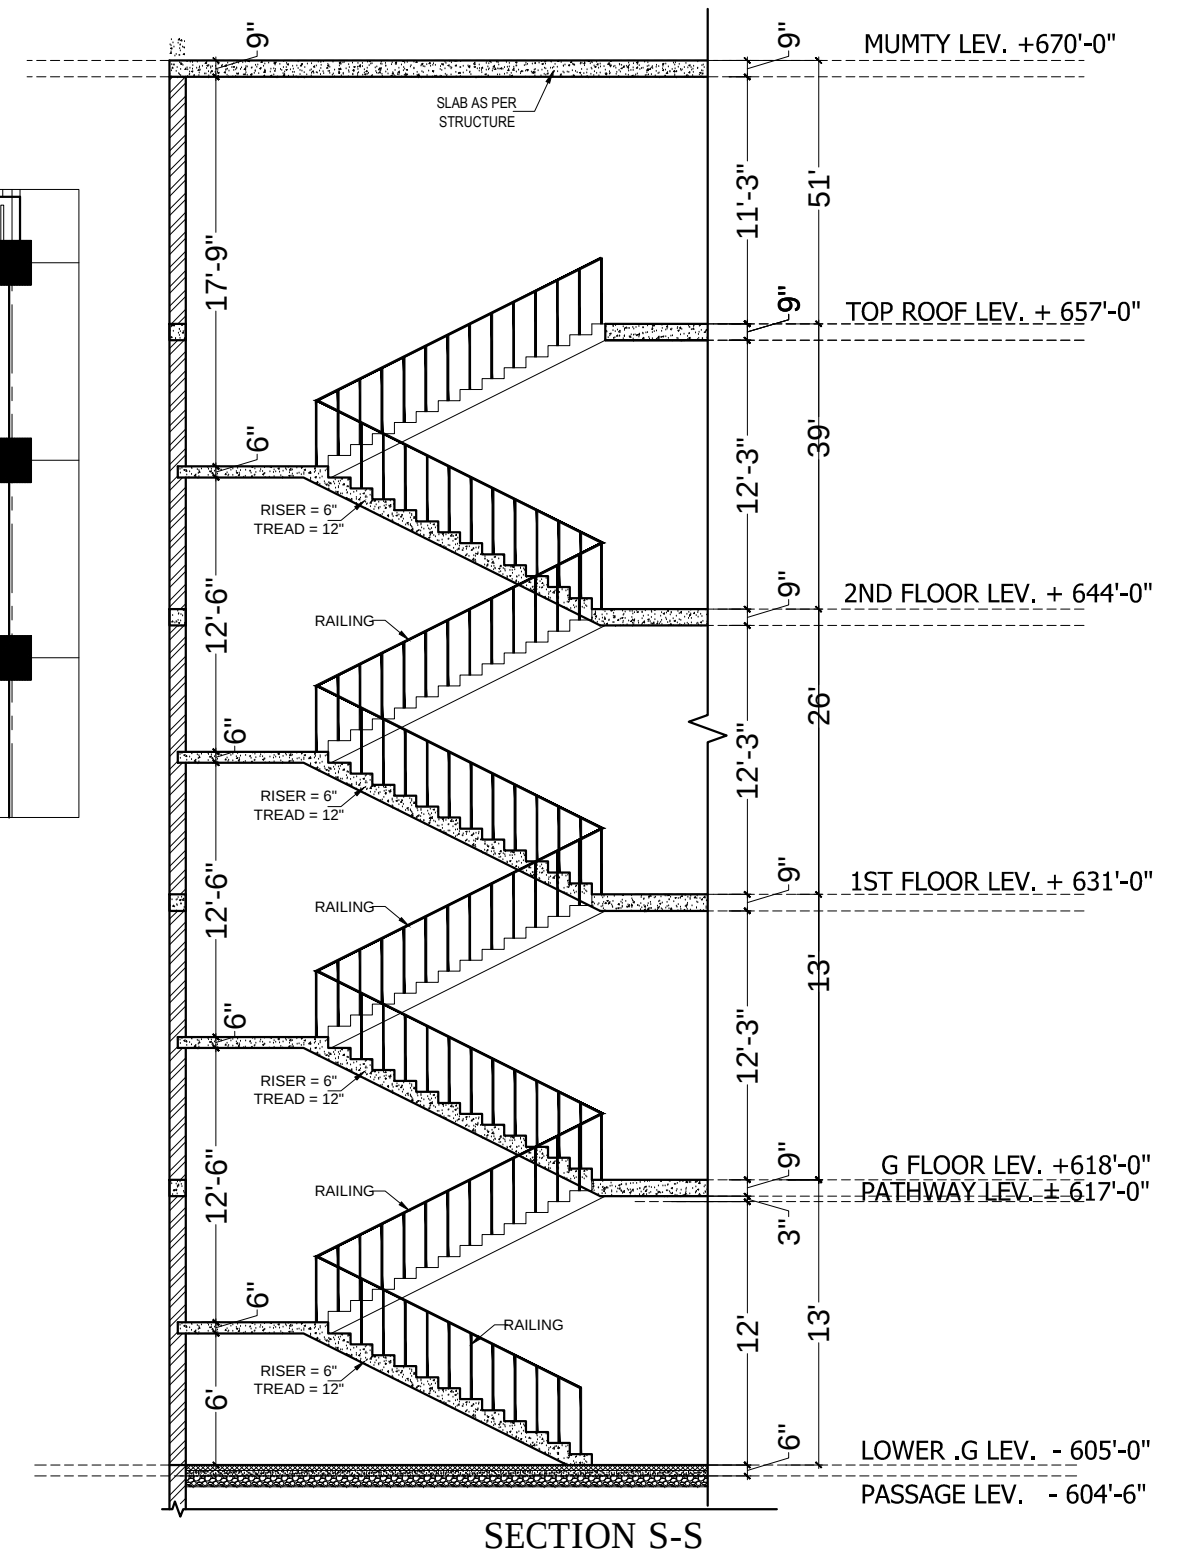

SECTION S-S

CLIENT.
GOVERNMENT COLLEGE UNIVERSITY
FAISALABAD

PROJECT.
ESTABLISHMENT OF CHINIOT CAMPUS
GOVERNMENT COLLEGE UNIVERSITY
FAISALABAD

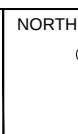

DWG. TITLE

ACADEMIC BLOCK
STAIR - 03 DETAIL

DWG. NO

A - 22

CONSULTANTS



DEVELOPMENT CONSULTANCY SERVICES (Pvt.) Ltd.
Office 27, 2nd Floor, Executive complex, G-8 Markaz,
Islamabad
Phone: 051-8736305