




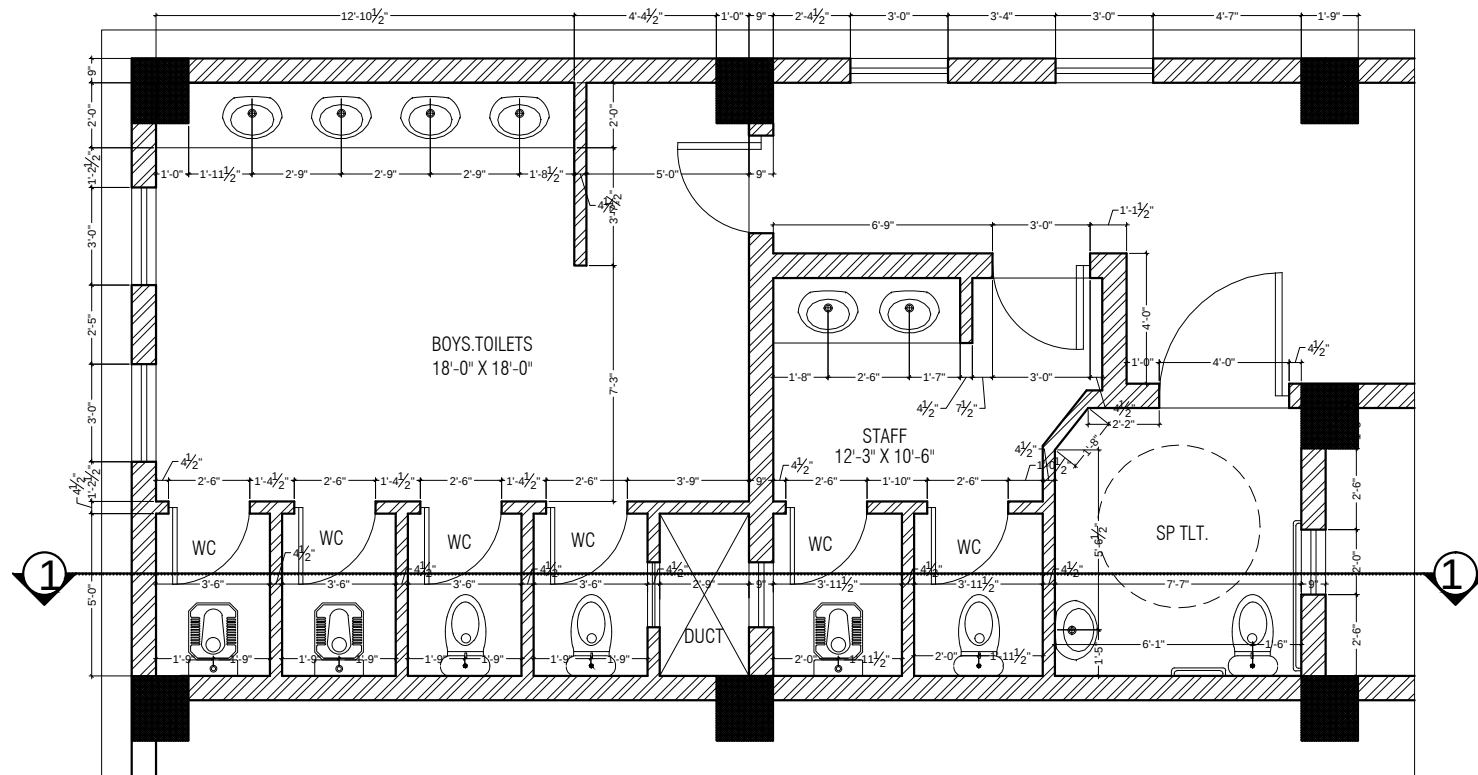


TOILET MALE DETAIL -02
WORKING PLAN

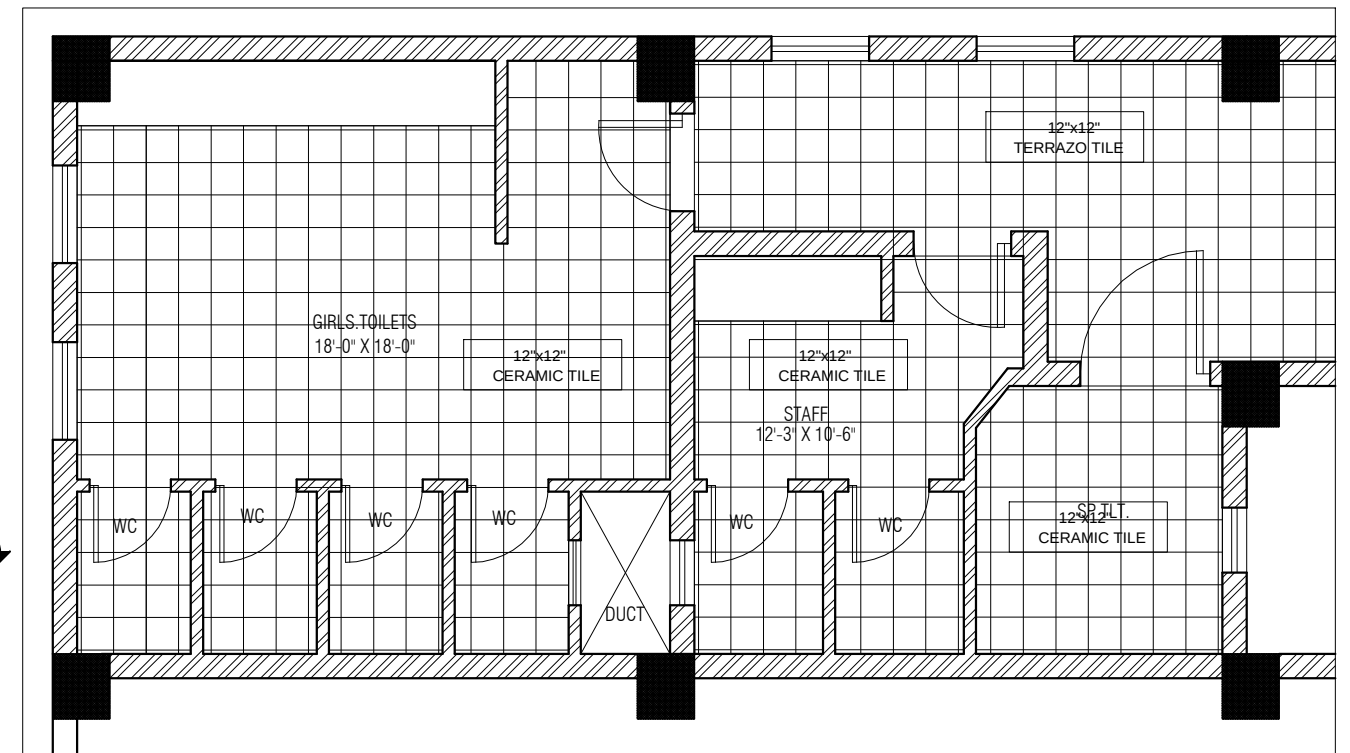

TOILET FEMALE DETAIL -01
FLOORING PLAN

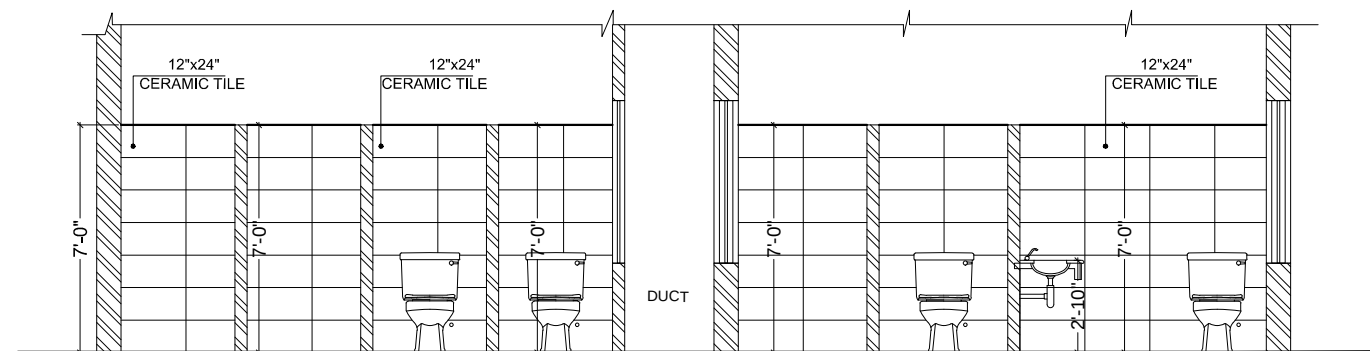

SECTION 1-1

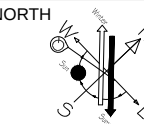CLIENT. GOVERNMENT COLLEGE UNIVERSITY FAISALABAD	PROJECT. ESTABLISHMENT OF CHINIOT CAMPUS GOVERNMENT COLLEGE UNIVERSITY FAISALABAD	NORTH 	DWG. TITLE ACADEMIC BLOCK BOYS TOILETS DETAIL	DWG. NO A - 25	CONSULTANTS  DEVELOPMENT CONSULTANCY SERVICES (Pvt.) Ltd. Office 27, 2nd Floor, Executive complex, G-8 Markaz, Islamabad Phone: 051-8736305
--	---	--	---	------------------------------	---