



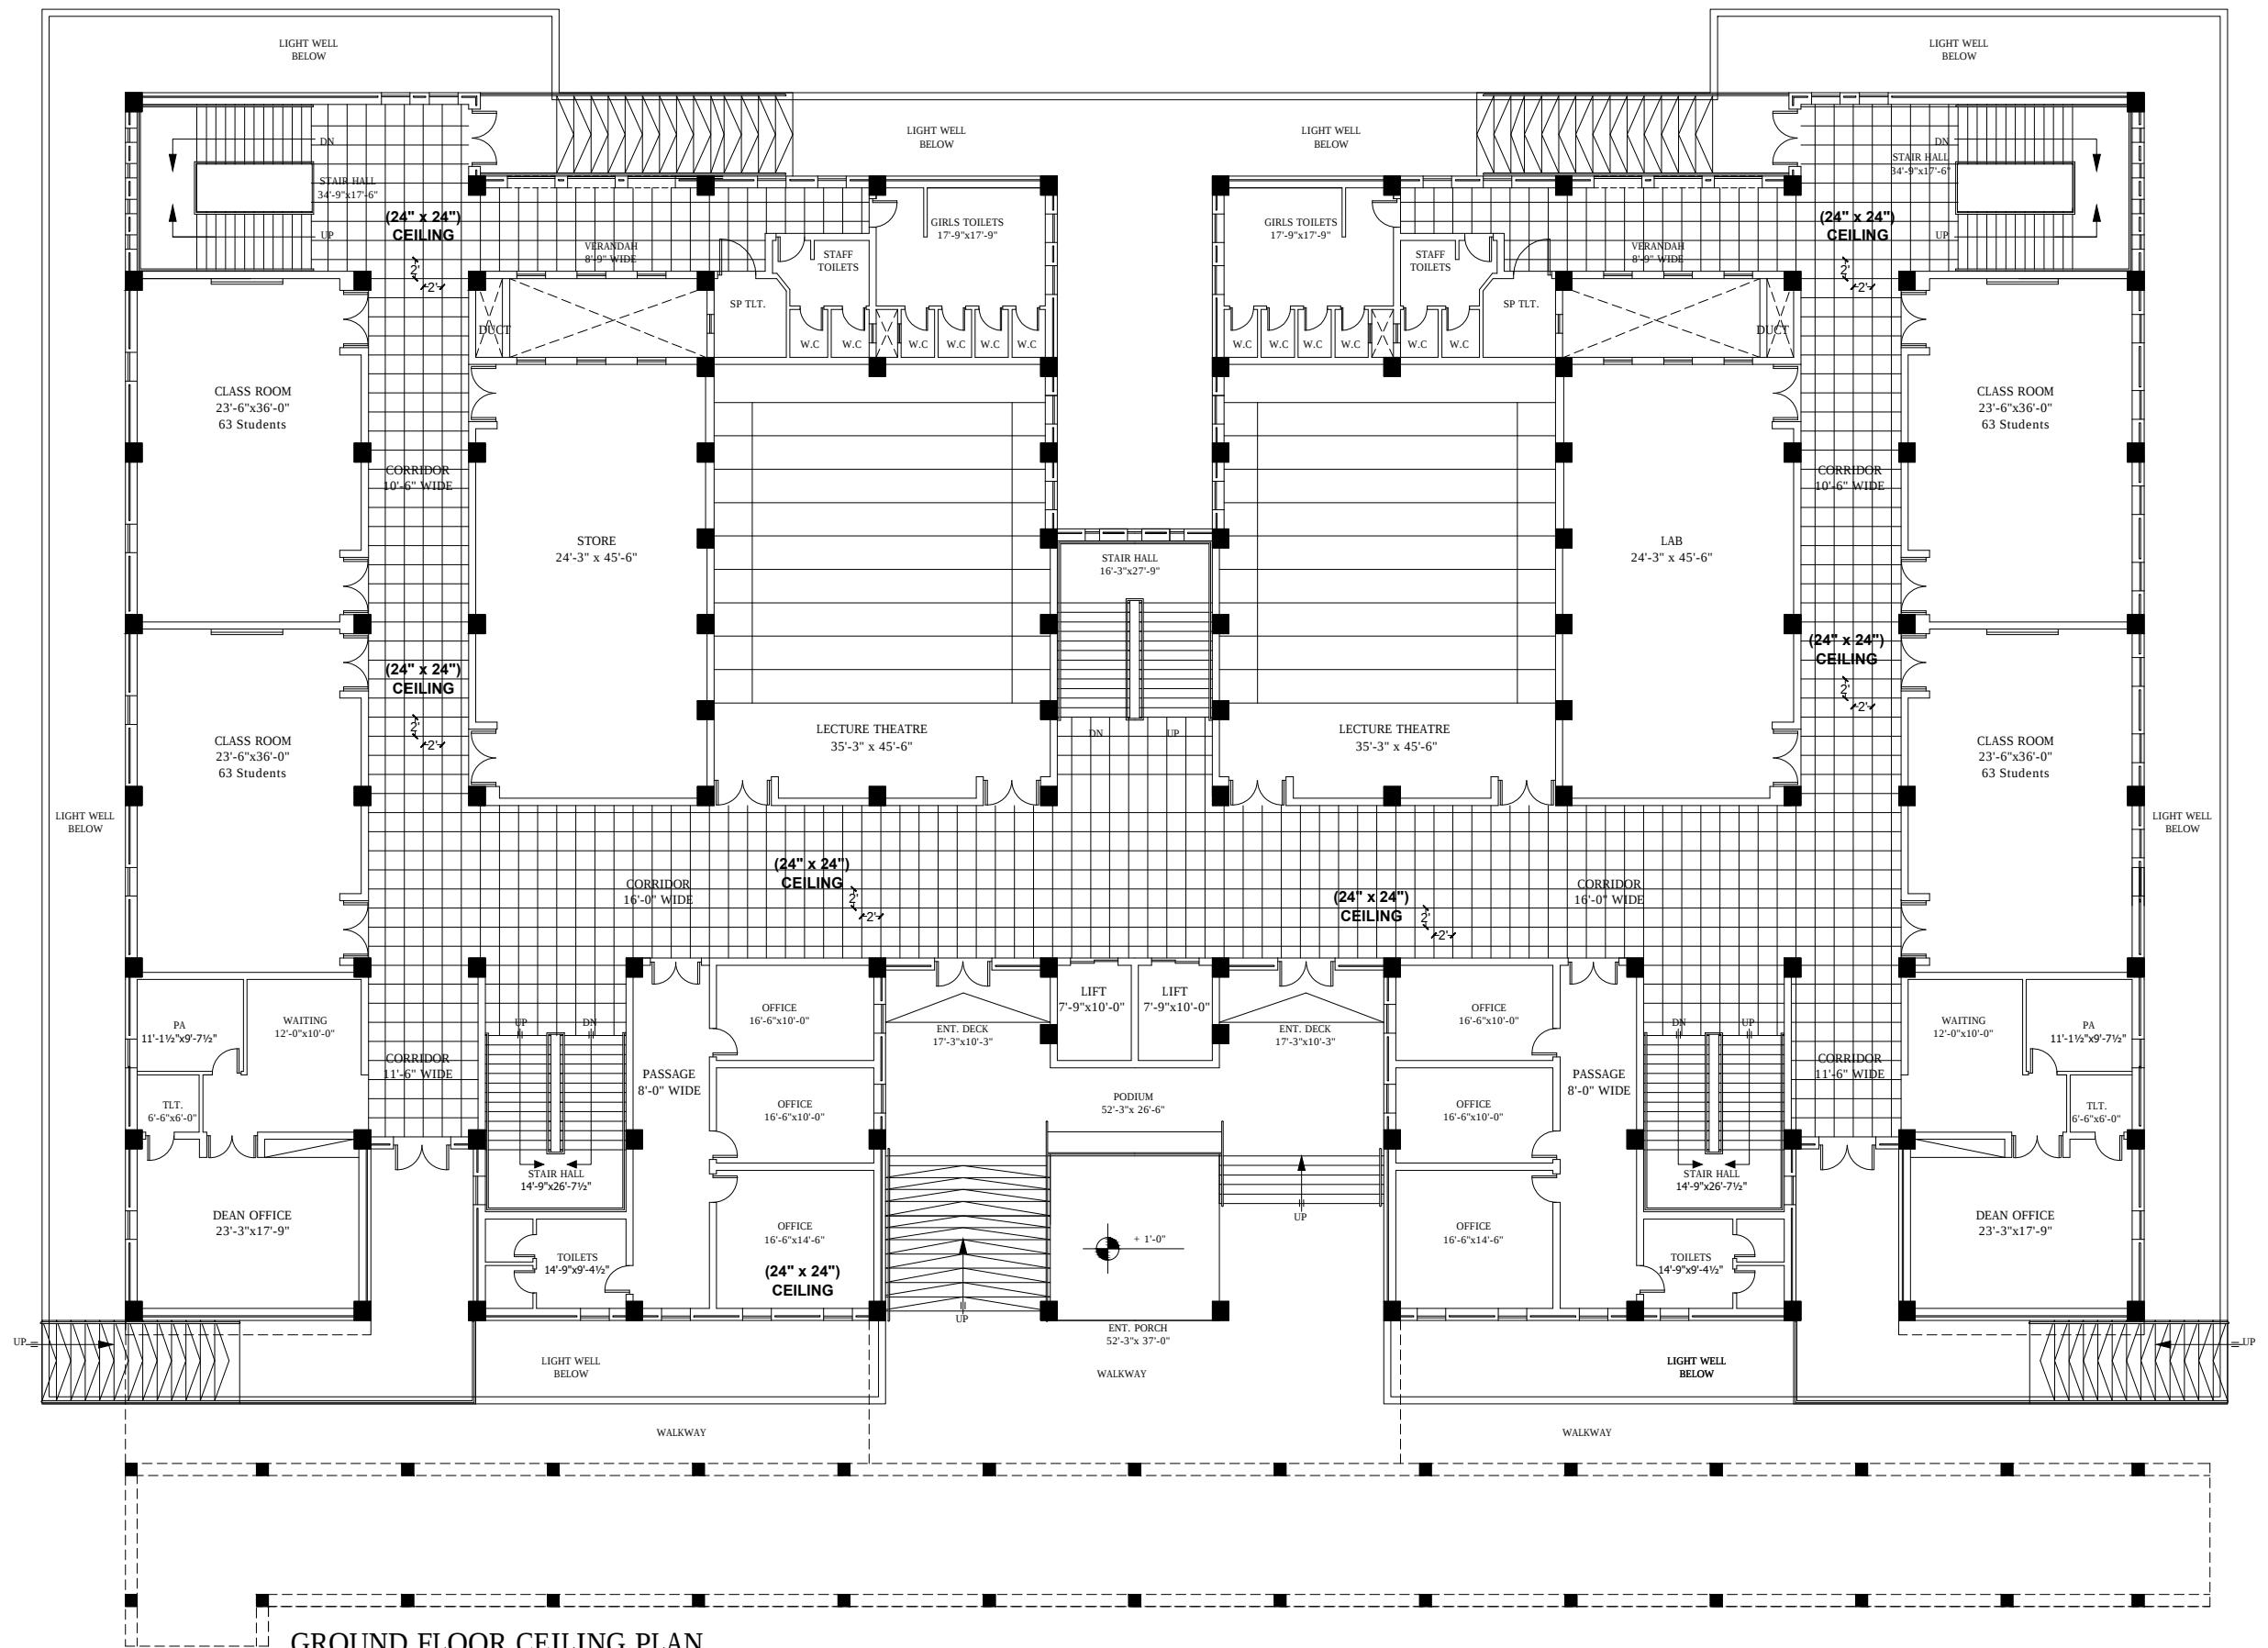

CLIENT.
GOVERNMENT COLLEGE UNIVERSITY
FAISALABAD

PROJECT.
ESTABLISHMENT OF CHINIOT CAMPUS
GOVERNMENT COLLEGE UNIVERSITY
FAISALABAD

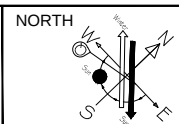

DWG. TITLE
ACADEMIC BLOCK
GROUND FLOOR CEILING PLAN

DWG. NO
A - 33

CONSULTANTS
 **DEVELOPMENT CONSULTANCY SERVICES (Pvt.) Ltd.**
Office 27, 2nd Floor, Executive complex, G-8 Markaz,
Islamabad
Phone: 051-8736305