



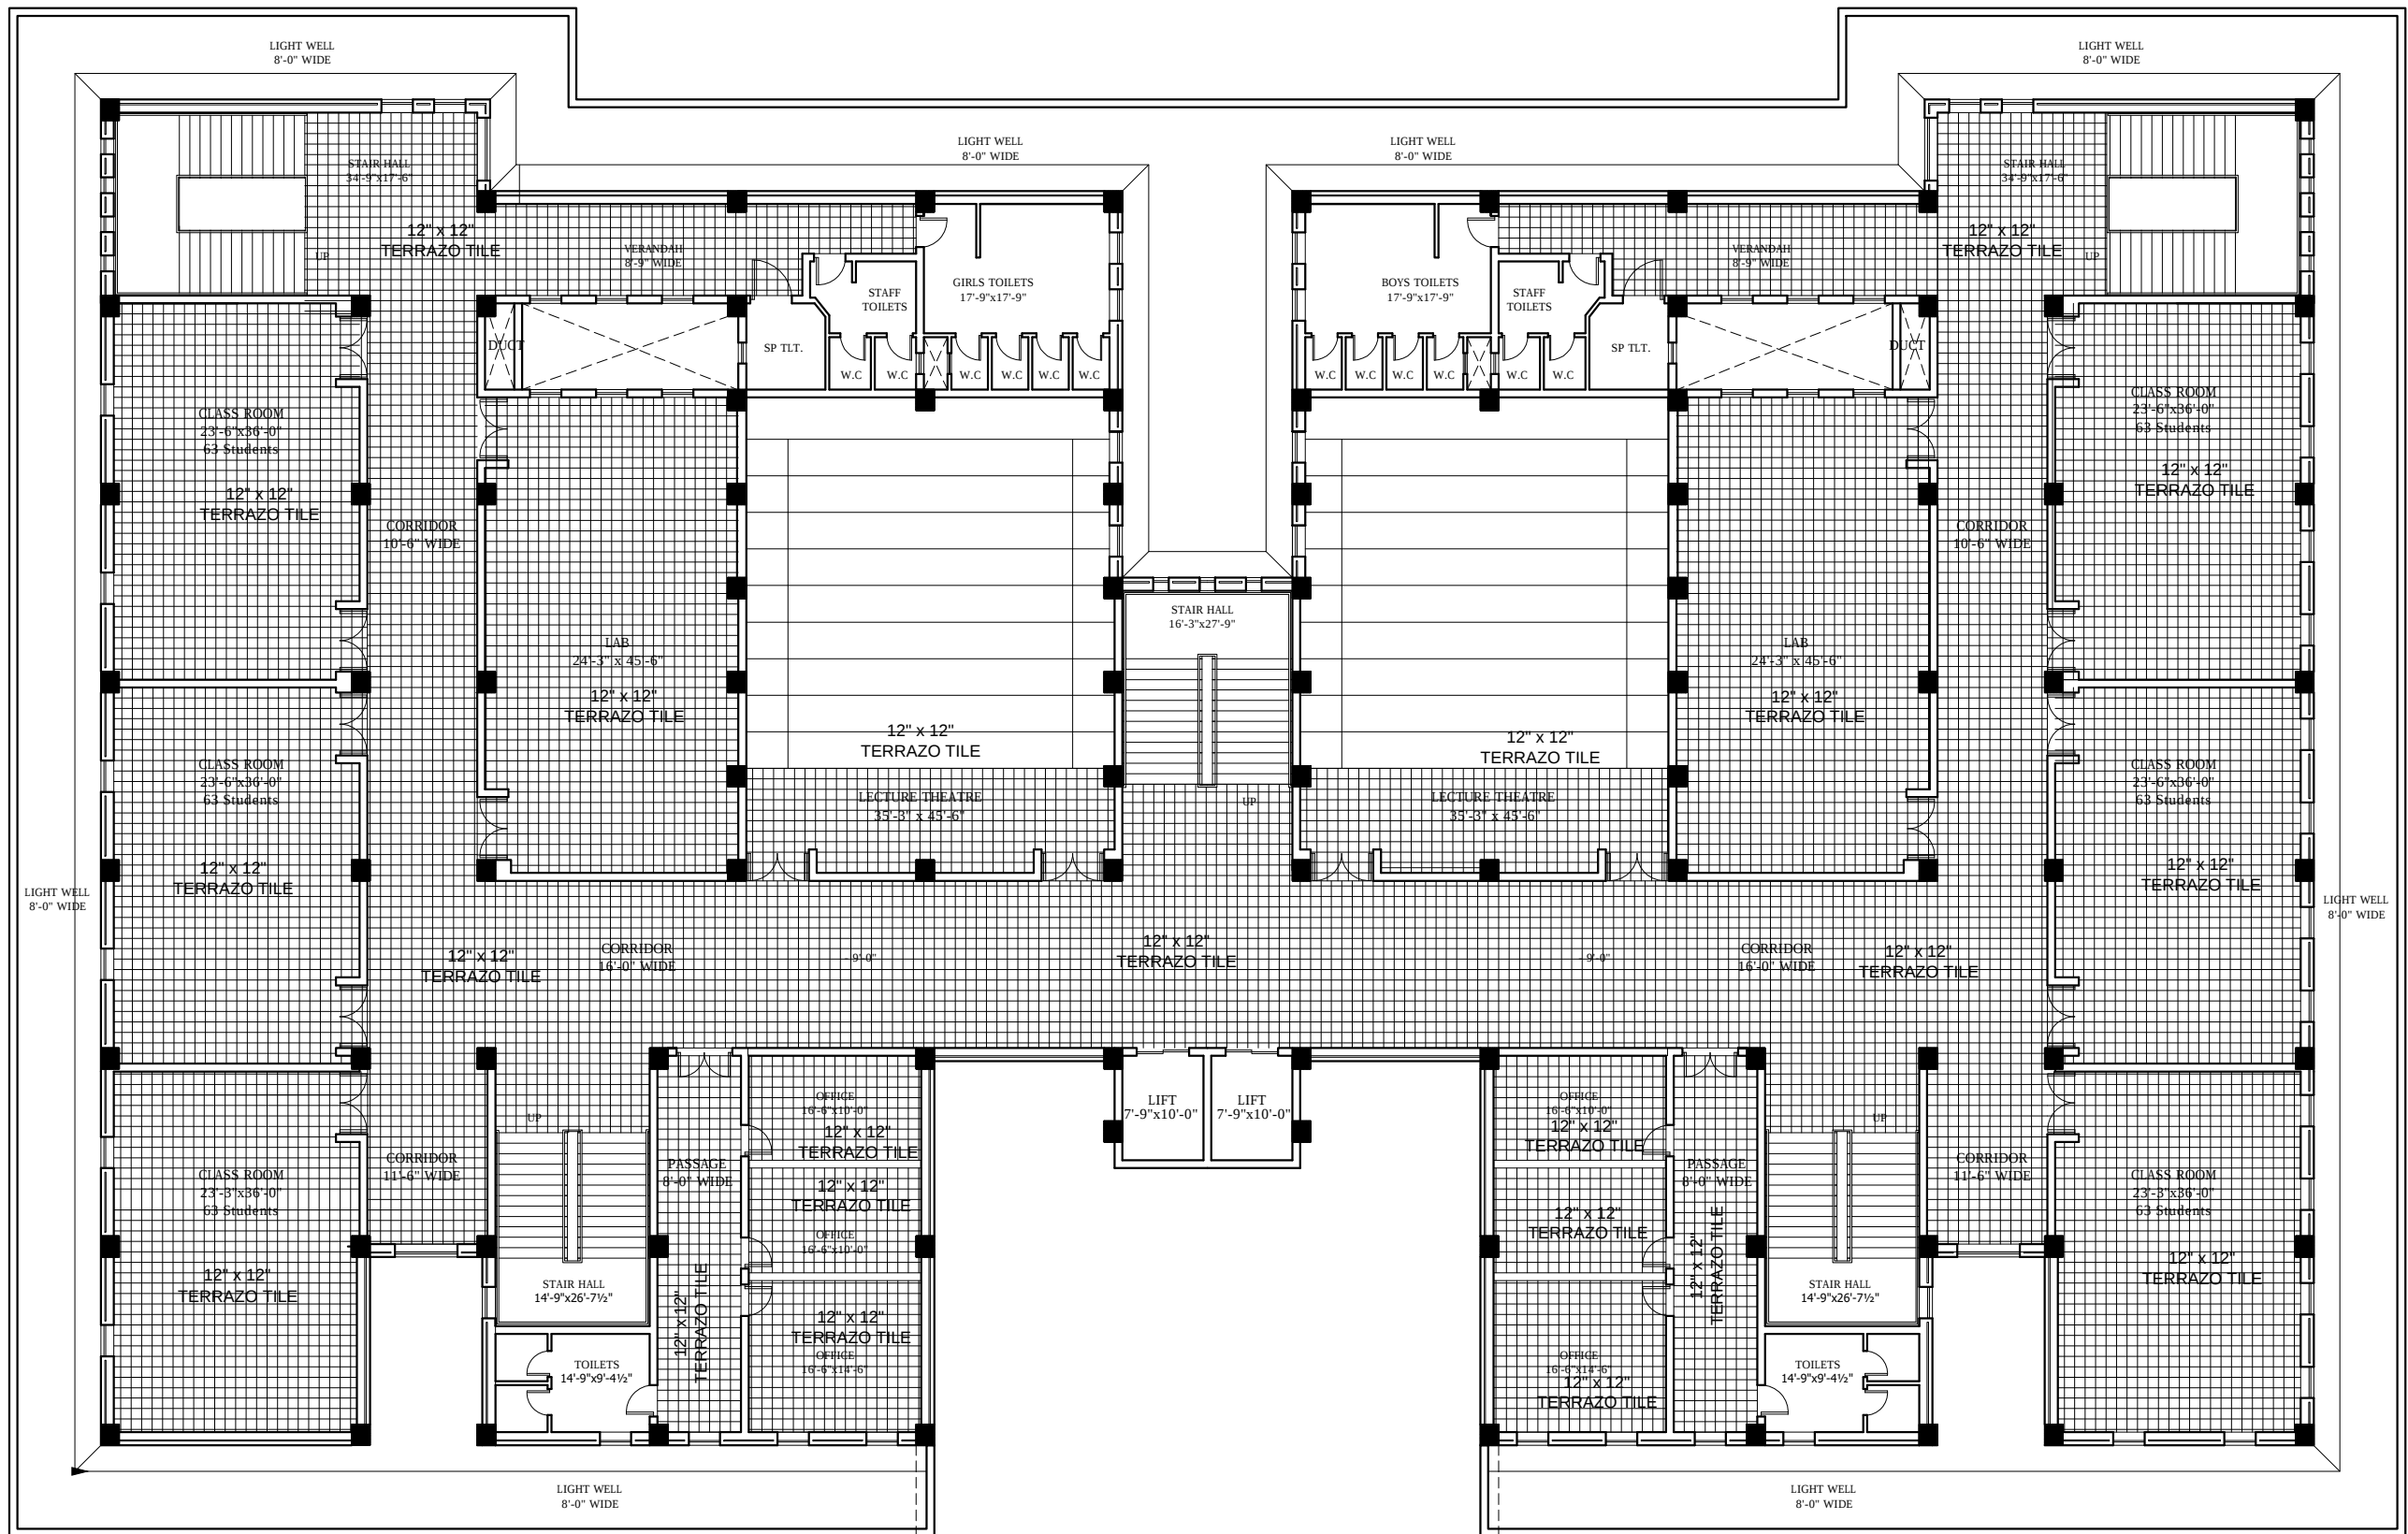

LOWER GROUND FLOOR FLOORING PLAN

CLIENT.
GOVERNMENT COLLEGE UNIVERSITY
FAISALABAD

PROJECT.
ESTABLISHMENT OF CHINIOT CAMPUS
GOVERNMENT COLLEGE UNIVERSITY
FAISALABAD

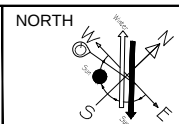

DWG. TITLE
ACADEMIC BLOCK
LOWER GROUND FLOOR FLOORING PLAN

DWG. NO
A - 28

CONSULTANTS

DEVELOPMENT CONSULTANCY SERVICES (Pvt.) Ltd.
 Office 27, 2nd Floor, Executive complex, G-8 Markaz,
 Islamabad
 Phone: 051-8736305