



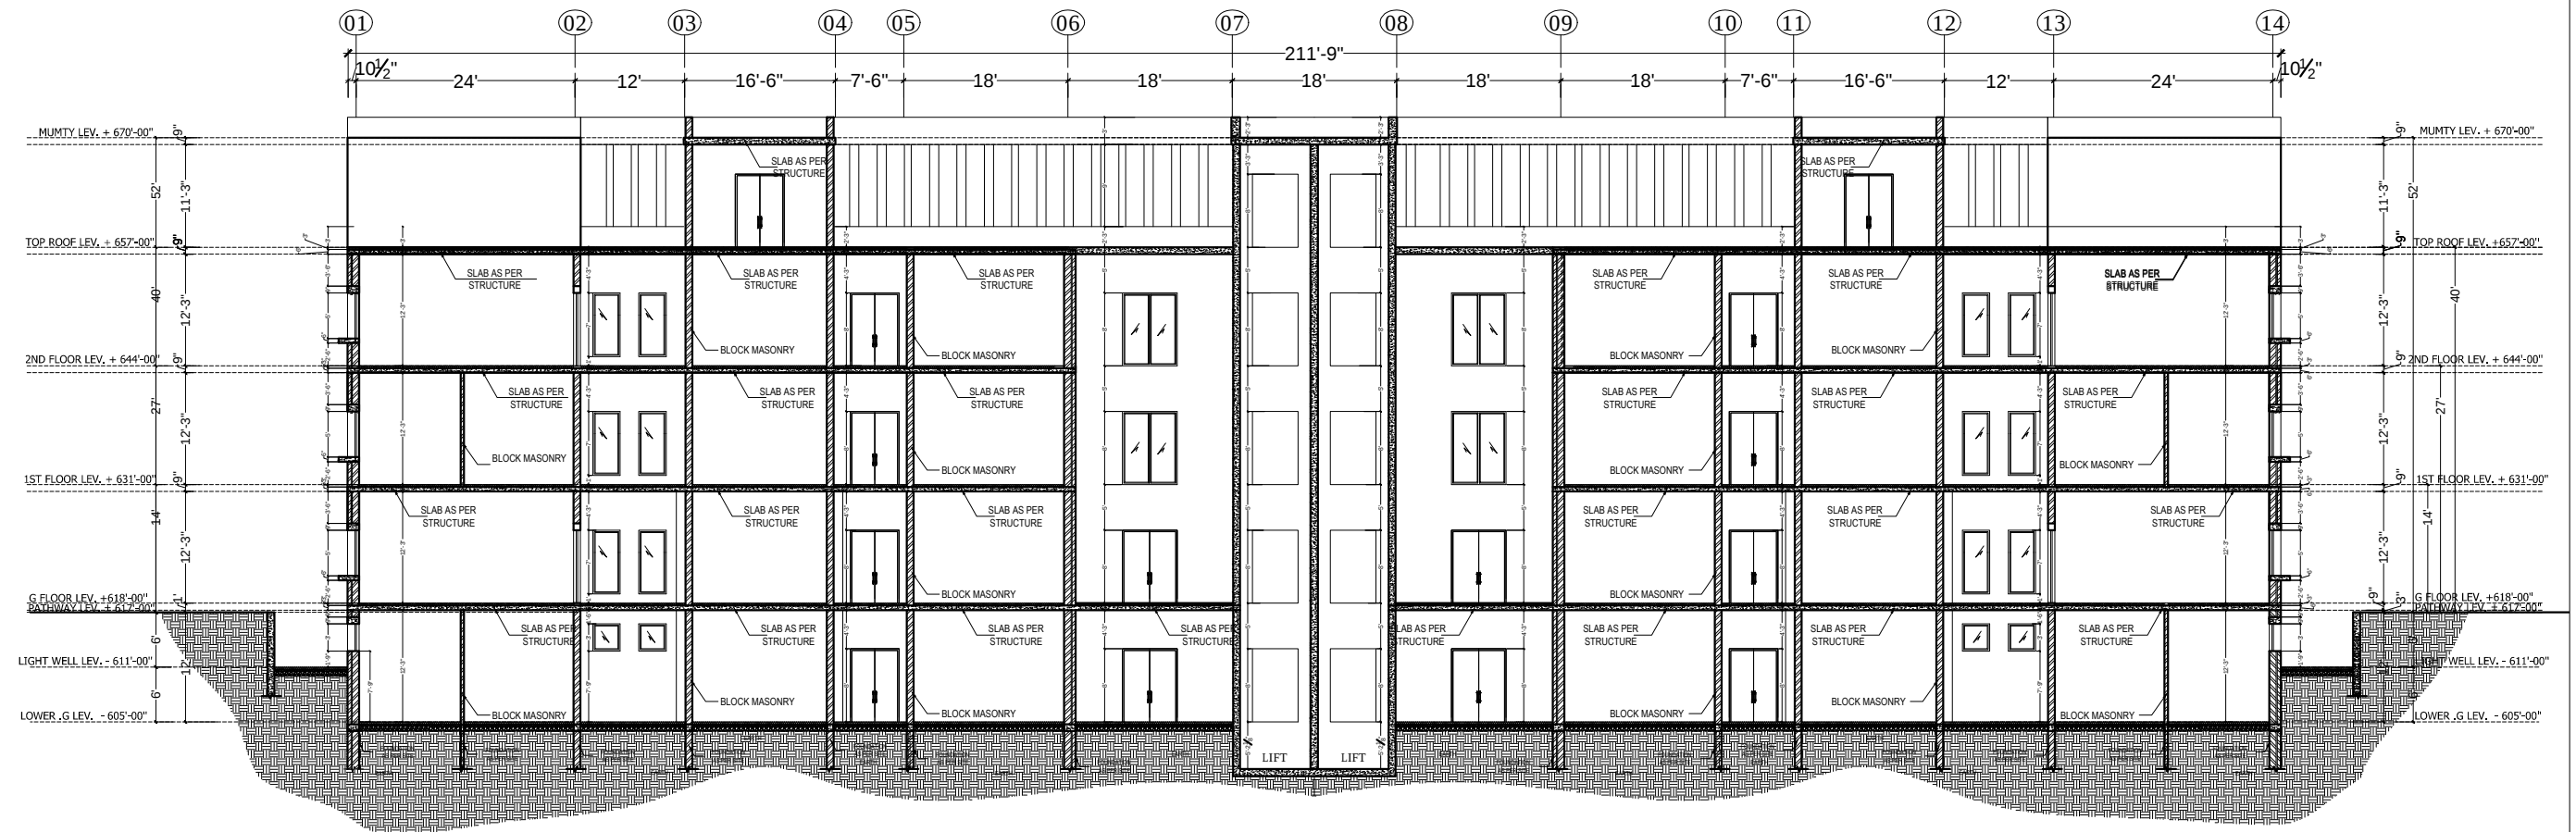

SECTION A-A

CLIENT.
GOVERNMENT COLLEGE UNIVERSITY
FAISALABAD

PROJECT.
ESTABLISHMENT OF CHINIOT CAMPUS
GOVERNMENT COLLEGE UNIVERSITY
FAISALABAD

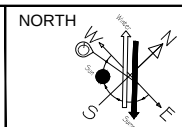

DWG. TITLE
ACADEMIC BLOCK
SECTION AT A-A

DWG. NO
A - 14

CONSULTANTS
 **DEVELOPMENT CONSULTANCY SERVICES (Pvt.) Ltd.**
Office 27, 2nd Floor, Executive complex, G-8 Markaz,
Islamabad
Phone: 051-8736305