




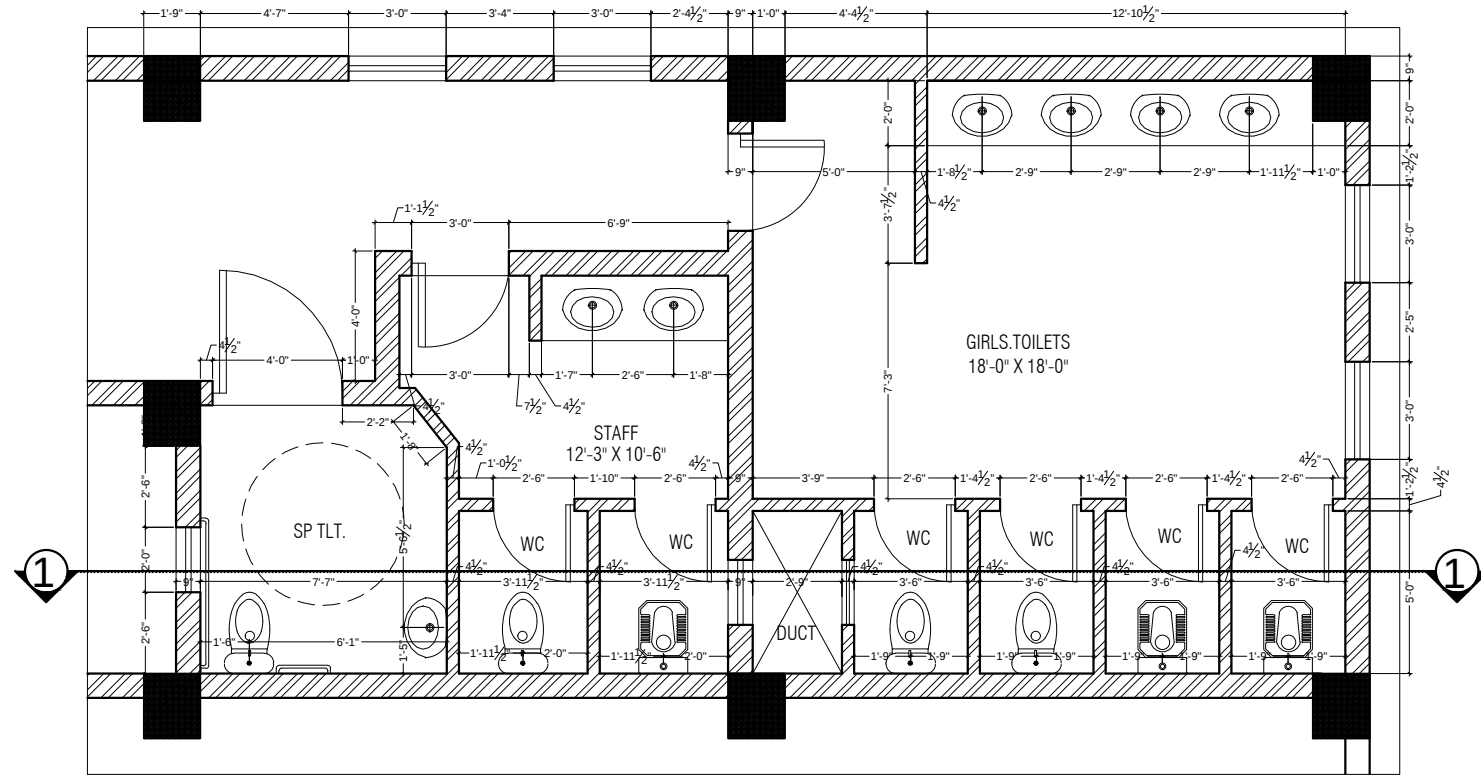

TOILET FEMALE DETAIL -01
WORKING PLAN

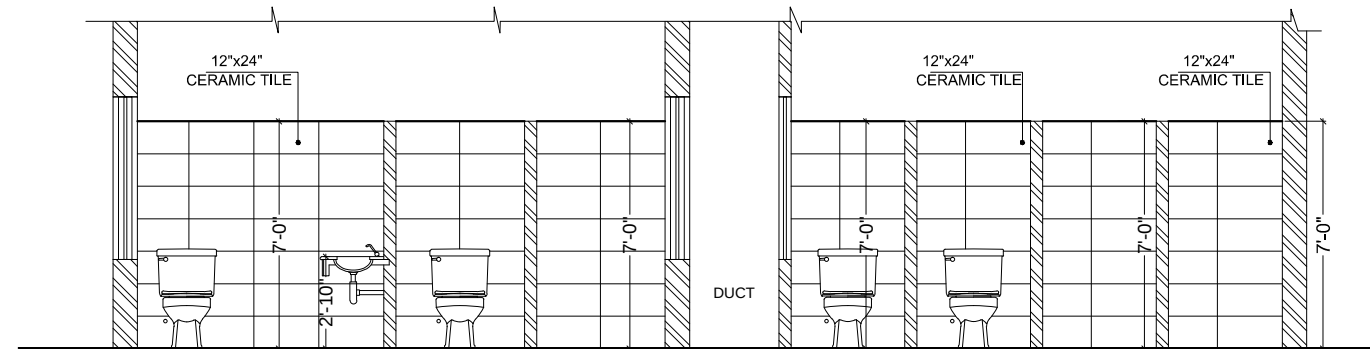


SECTION - 1-1

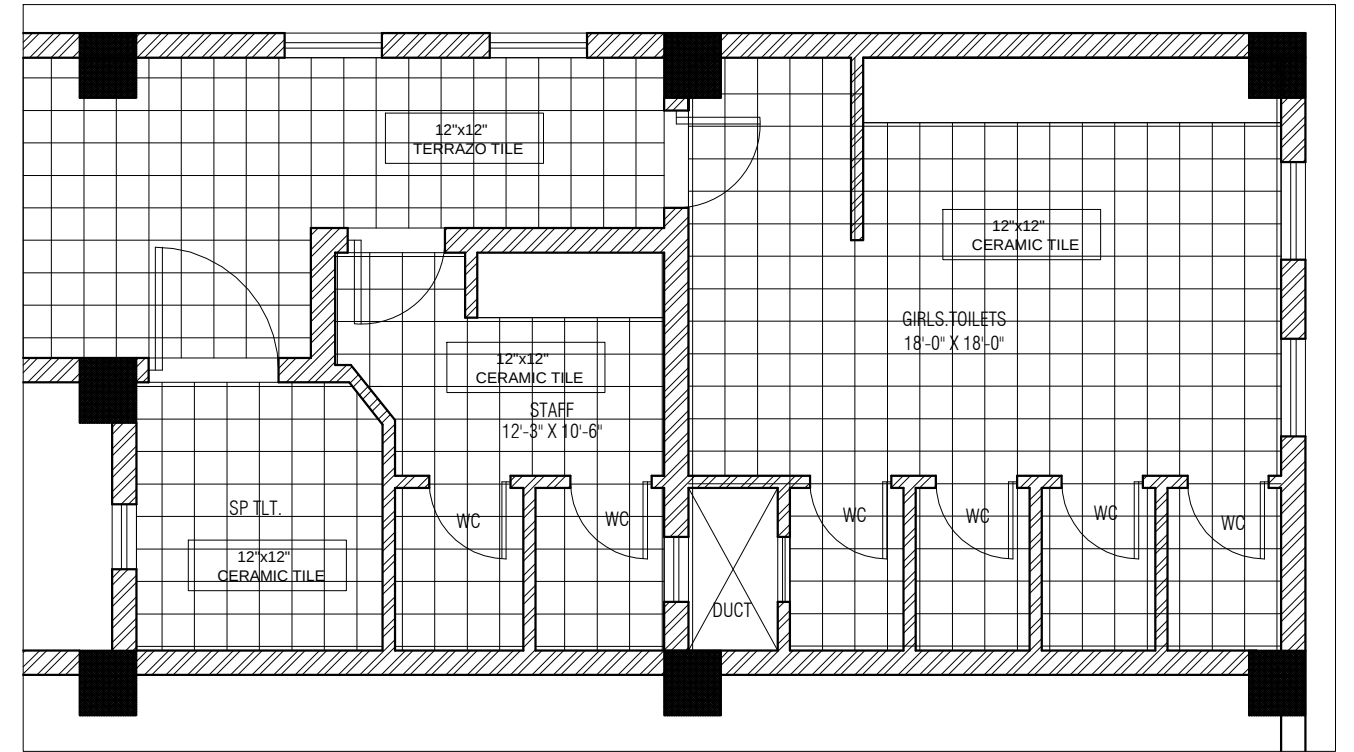

TOILET FEMALE DETAIL -01
FLOORING PLAN

CLIENT.
GOVERNMENT COLLEGE UNIVERSITY
FAISALABAD

PROJECT.
ESTABLISHMENT OF CHINIOT CAMPUS
GOVERNMENT COLLEGE UNIVERSITY
FAISALABAD

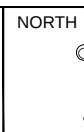

DWG. TITLE

ACADEMIC BLOCK
GIRLS TOILETS DETAIL

DWG. NO

A - 24

CONSULTANTS



DEVELOPMENT CONSULTANCY SERVICES (Pvt.) Ltd.
Office 27, 2nd Floor, Executive complex, G-8 Markaz,
Islamabad
Phone: 051-8736305