


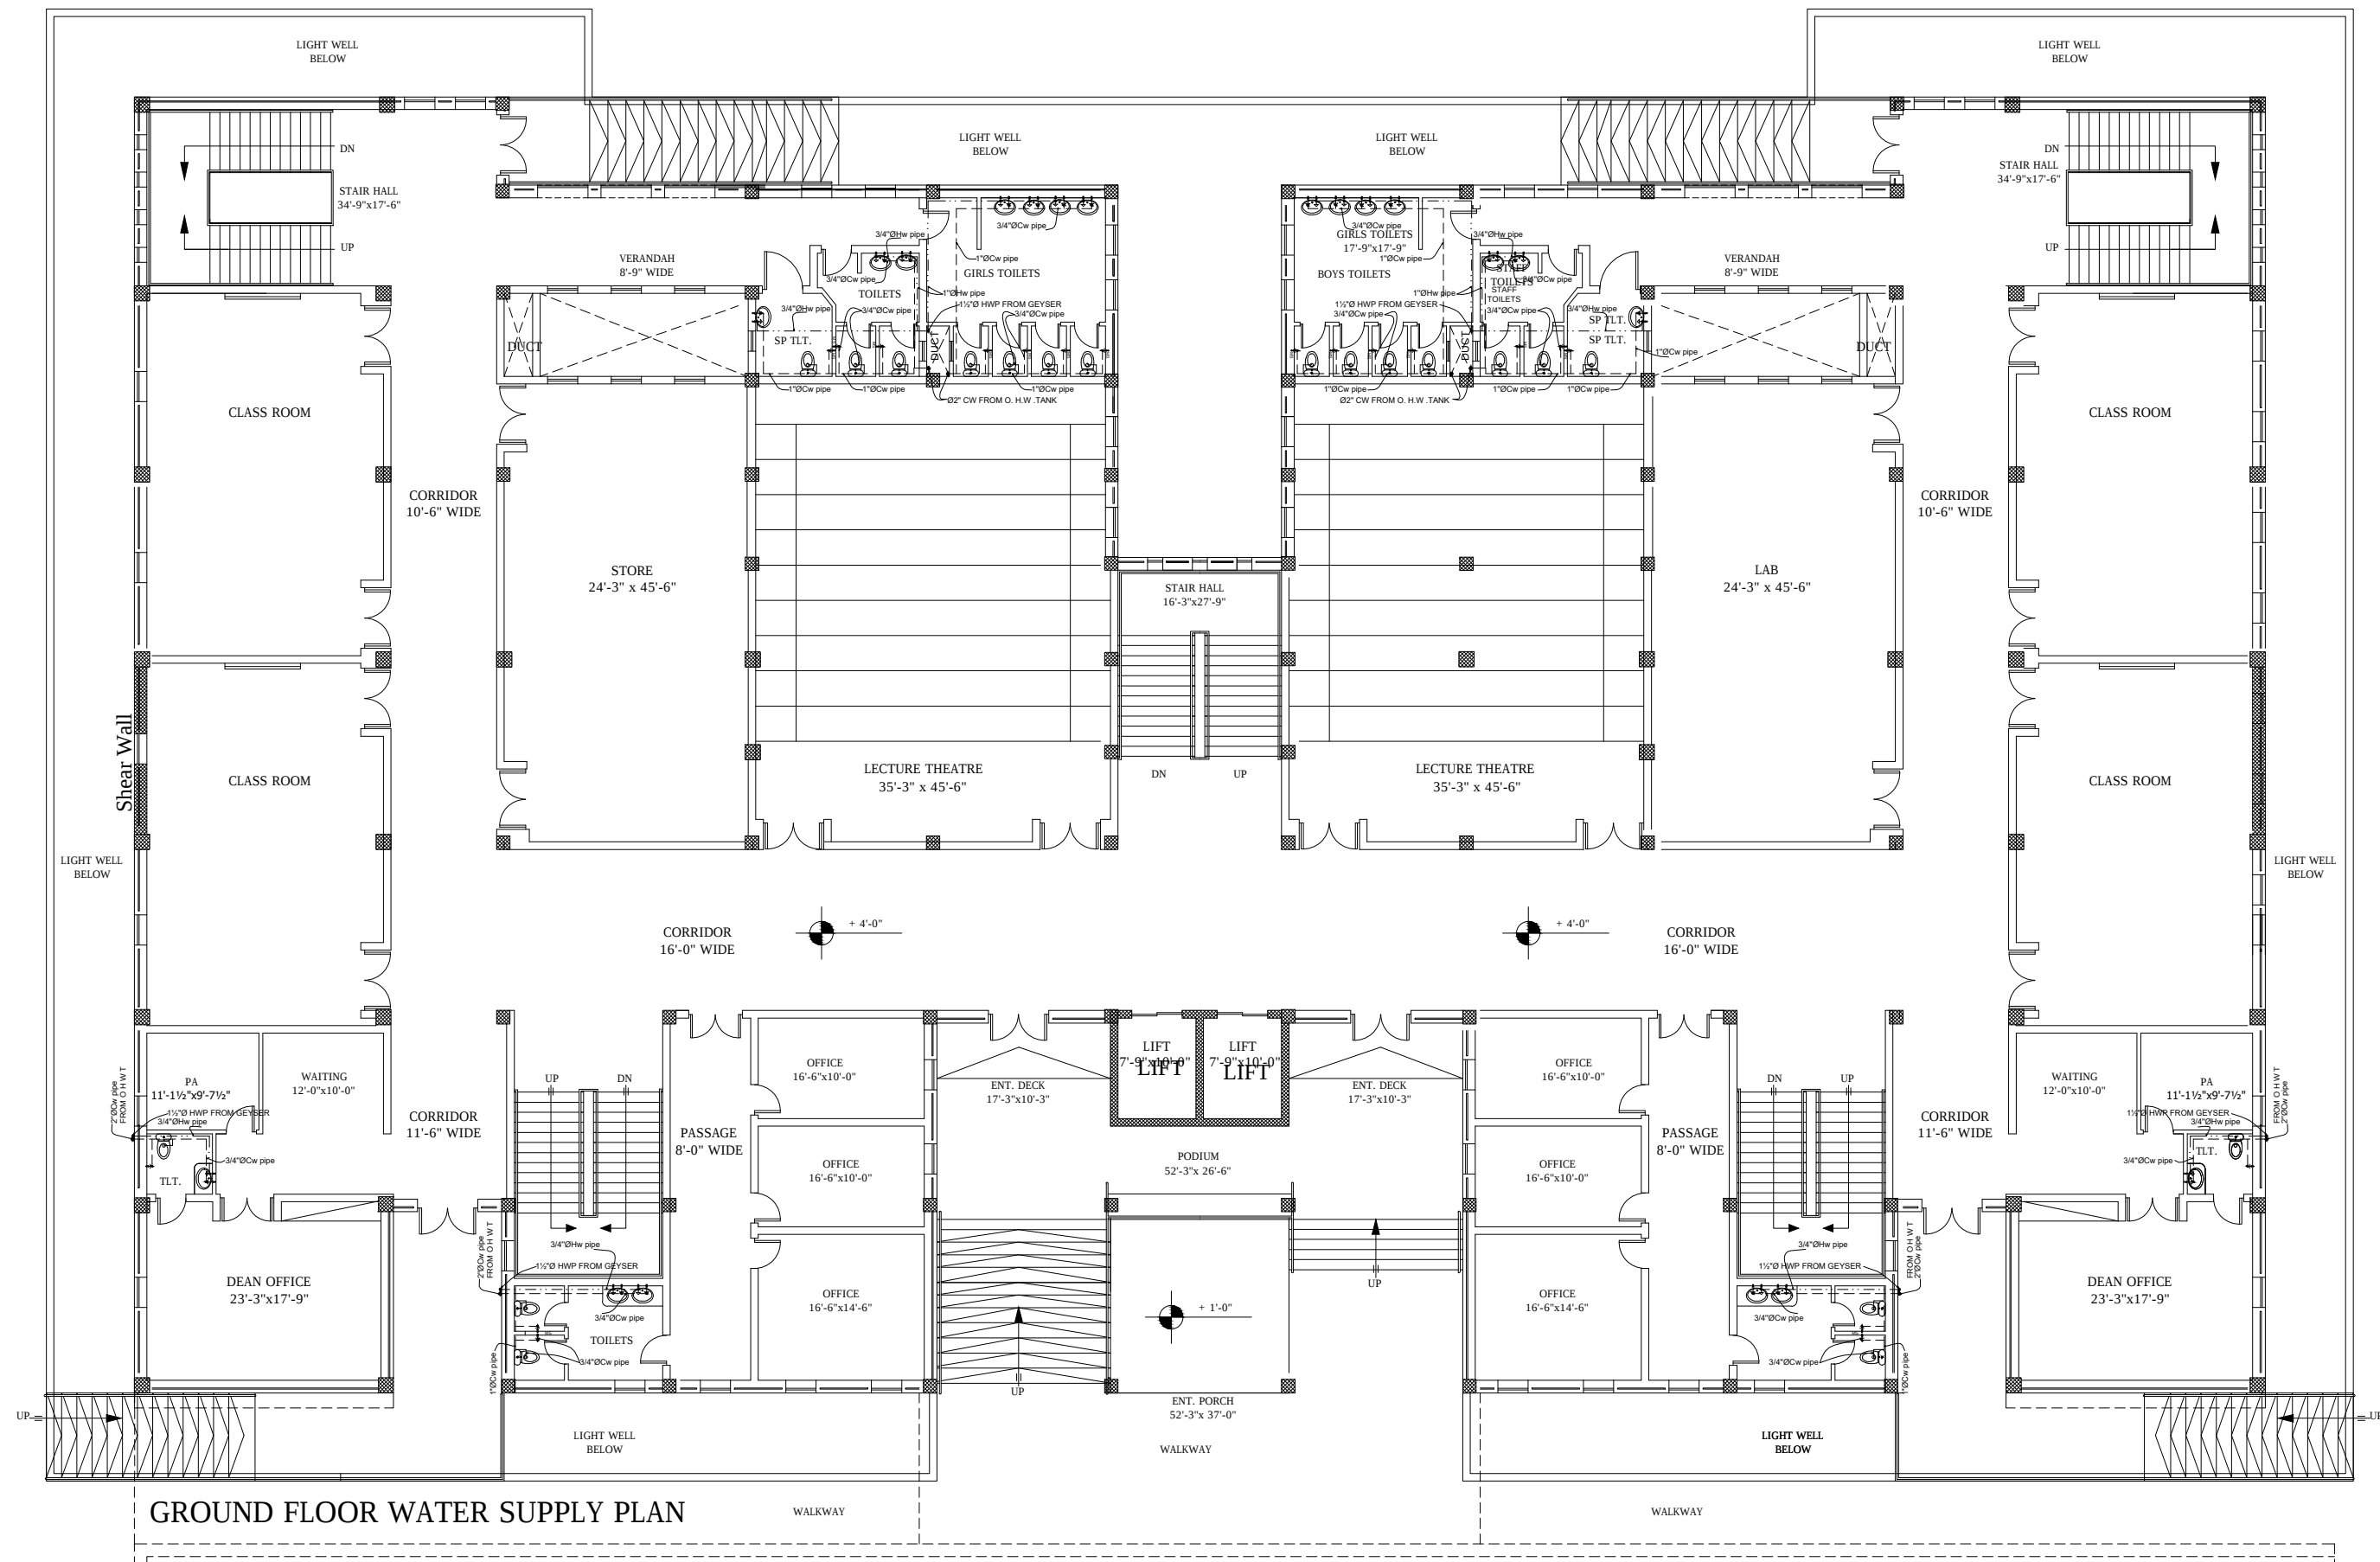

|                                                               |                                                                                                   |                  |                                                                       |                                        |                                    |   |
|---------------------------------------------------------------|---------------------------------------------------------------------------------------------------|------------------|-----------------------------------------------------------------------|----------------------------------------|------------------------------------|---|
| <b>CLIENT.</b><br>GOVERNMENT COLLEGE UNIVERSITY<br>FAISALABAD | <b>PROJECT.</b><br>ESTABLISHMENT OF CHINIOT CAMPUS<br>GOVERNMENT COLLEGE UNIVERSITY<br>FAISALABAD | <b>NORTH</b><br> | <b>DWG. TITLE</b><br>ACADEMIC BLOCK<br>GROUND FLOOR WATER SUPPLY PLAN | <b>DESIGN BY</b><br>DATE<br>OCT , 2020 | <b>DRAW BY</b><br>DWG. NO<br>PH-06 | <b>CONSULTANTS</b><br> <b>DEVELOPMENT CONSULTANCY SERVICES (Pvt.) Ltd.</b><br>Office 27, 2nd Floor, Executive complex, G-8 Markaz,<br>Islamabad<br>Phone: 051-8736305 |
|---------------------------------------------------------------|---------------------------------------------------------------------------------------------------|------------------|-----------------------------------------------------------------------|----------------------------------------|------------------------------------|---|