


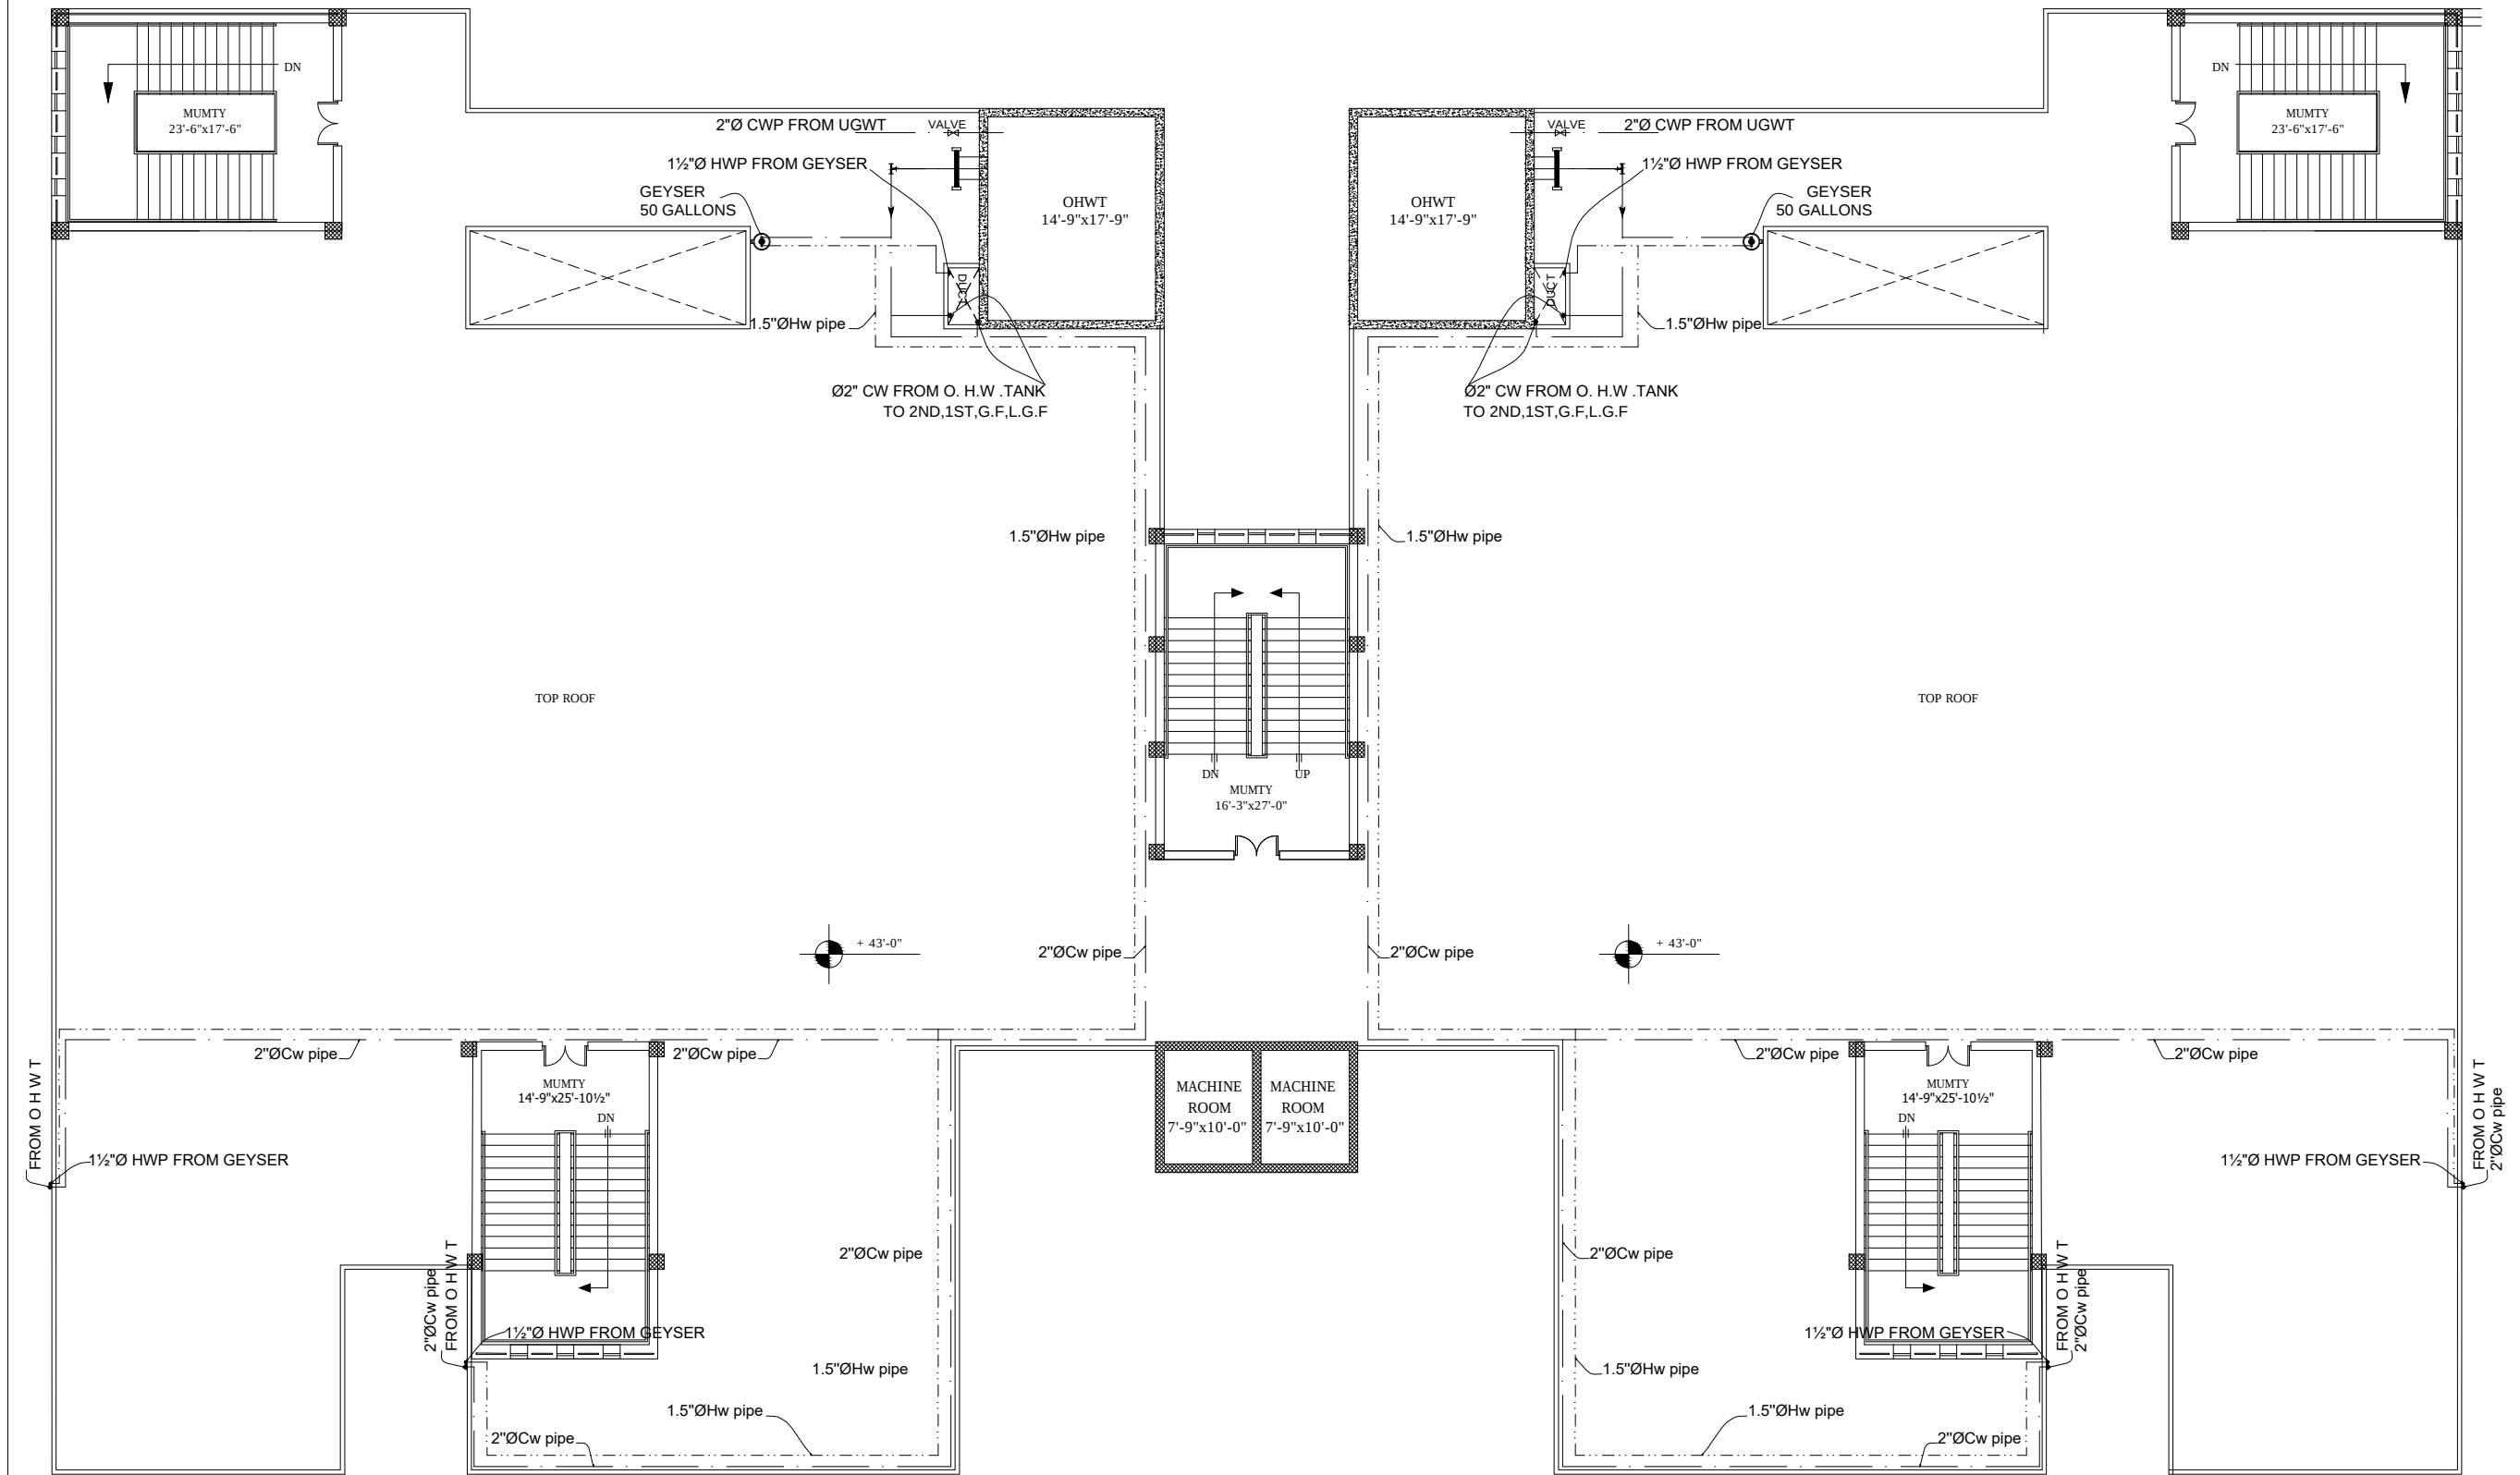

CLIENT. GOVERNMENT COLLEGE UNIVERSITY FAISALABAD	PROJECT. ESTABLISHMENT OF CHINIOT CAMPUS GOVERNMENT COLLEGE UNIVERSITY FAISALABAD	NORTH 	DWG. TITLE ACADEMIC BLOCK MUMTY FLOOR WATER SUPPLY PLAN	DESIGN BY DATE OCT , 2020	DRAW BY DWG. NO PH - 09	CONSULTANTS  DEVELOPMENT CONSULTANCY SERVICES (Pvt.) Ltd. Office 27, 2nd Floor, Executive complex,G-8 Markaz, Islamabad Phone: 051-8736305
---	---	------------------	--	--	--------------------------------------	---