




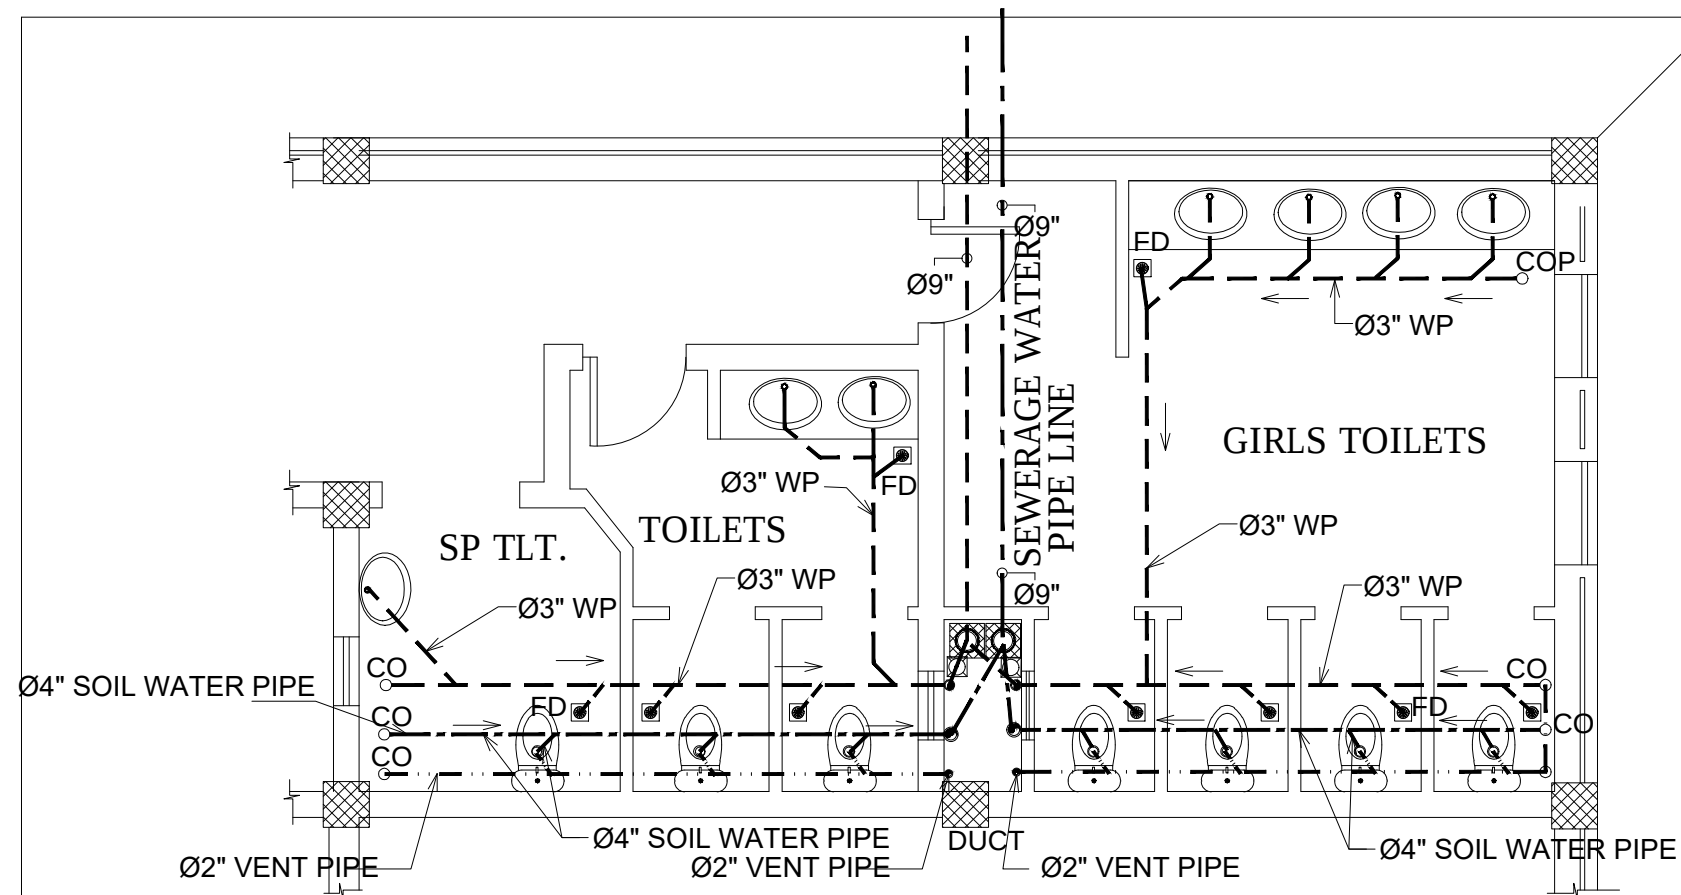

TYPICAL FLOOR TOILETS SEWERAGE PLAN

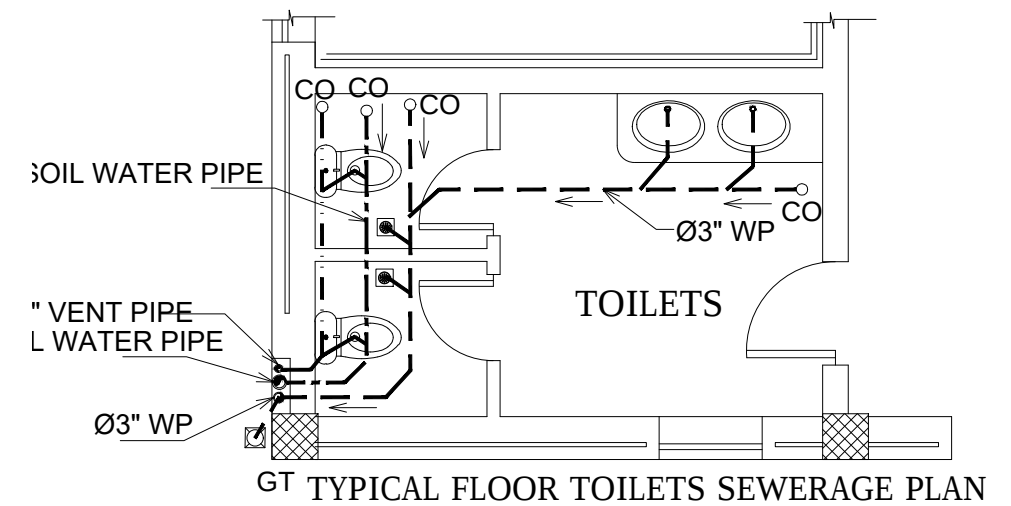


LEGEND		
SOIL WATER PIPE	SP	---
WASTE WATER PIPE	WP	---
VENT PIPE	VP	---
FLOOR DRAIN	FD	●
GULLY TRAP	GT	□
MAIN HOLE	MH	⊗

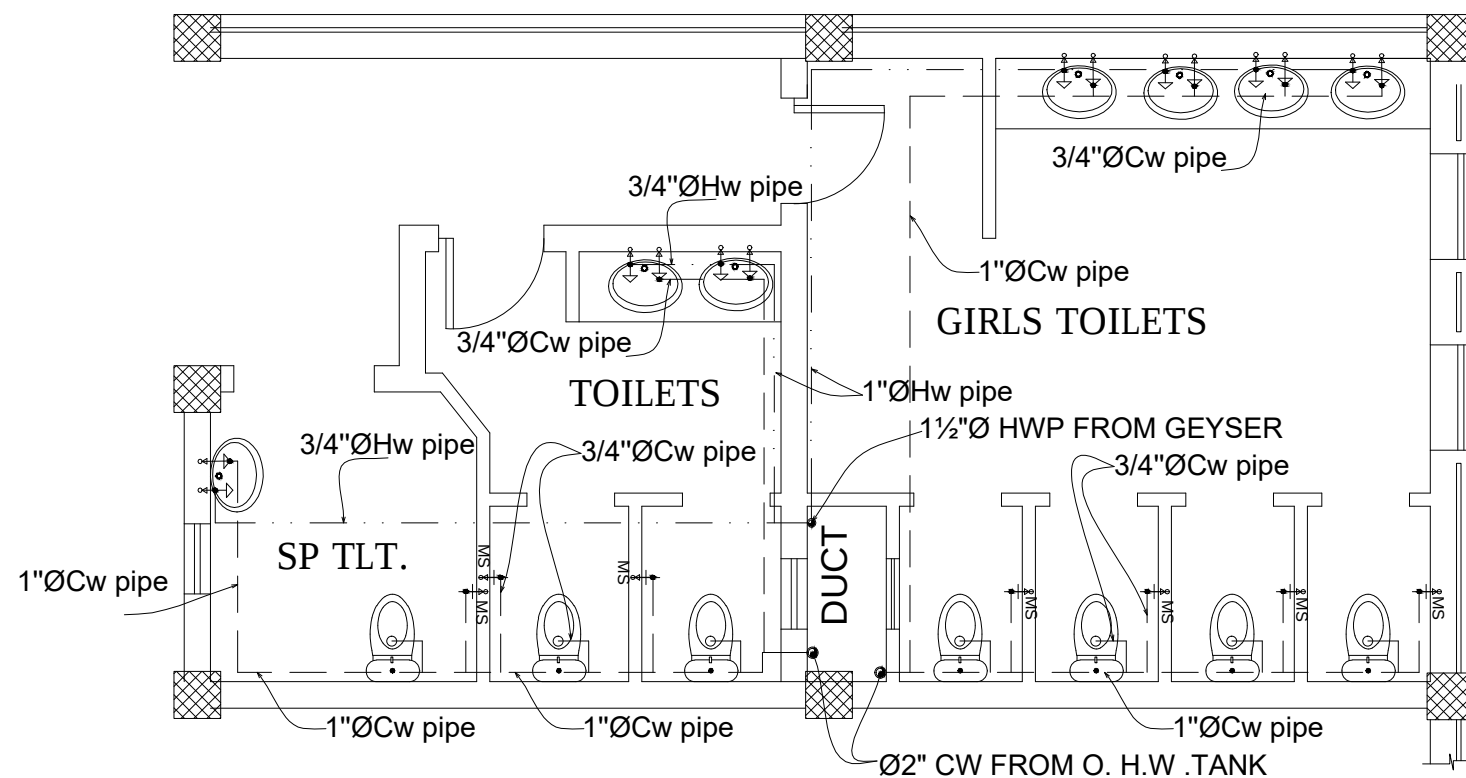

TYPICAL FLOOR TOILETS WATER SUPPLY PLAN

LEGEND		
COLD WATER SUPPLY	CWP	---
HOT WATER SUPPLY	HWP	---

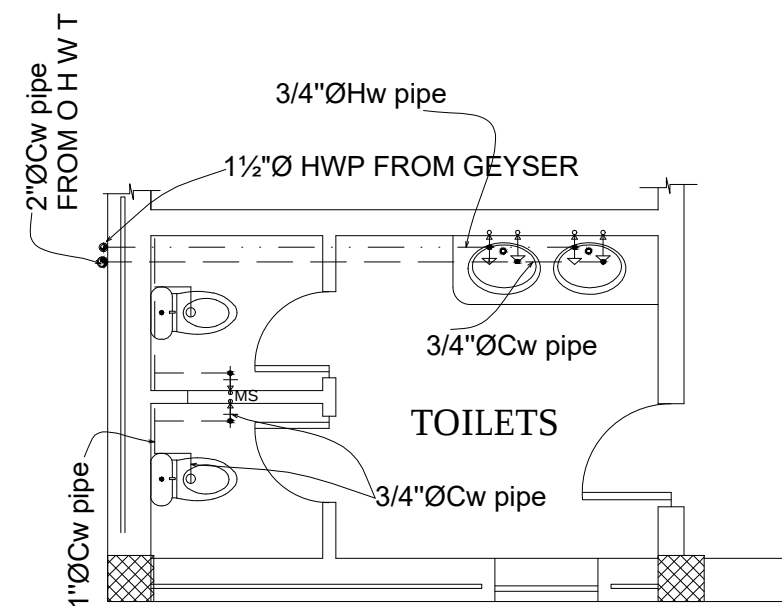

TYPICAL FLOOR TOILETS WATER SUPPLY PLAN

CLIENT. GOVERNMENT COLLEGE UNIVERSITY FAISALABAD	PROJECT. ESTABLISHMENT OF CHINIOT CAMPUS GOVERNMENT COLLEGE UNIVERSITY FAISALABAD	NORTH 	DWG. TITLE ACADEMIC BLOCK TOILETS SEWERAGE & WATER SUPPLY BLOW UP DETAILS	DESIGN BY	DRAW BY	CONSULTANTS DEVELOPMENT CONSULTANCY SERVICES (Pvt.) Ltd. Office 27, 2nd Floor, Executive complex, G-8 Markaz, Islamabad Phone: 051-8736305
				DATE OCT , 2020	DWG. NO PH-10	