




TYP BARS CUTOFF DETAILS FOR BEAM

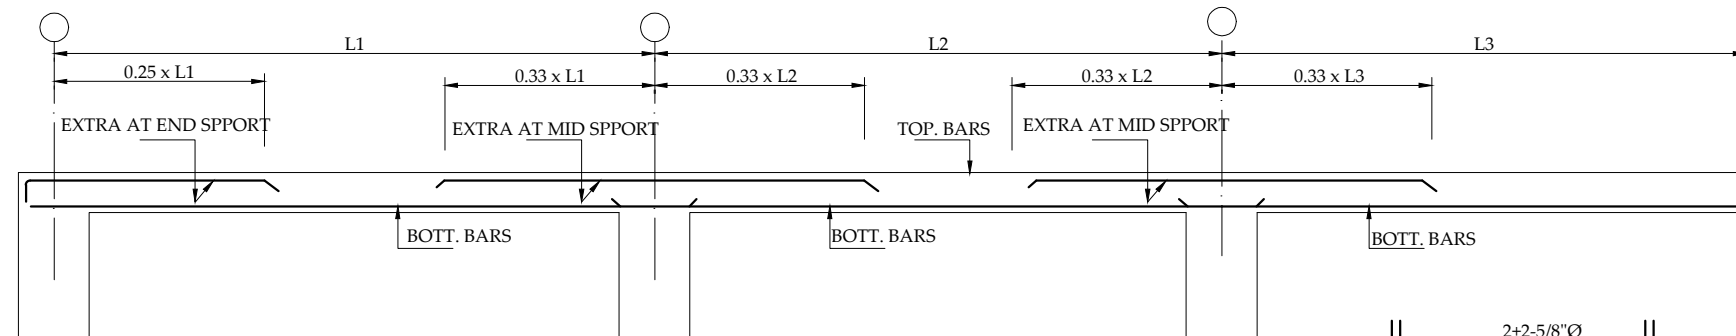


TYP BARS CUTOFF DETAILS FOR SLAB

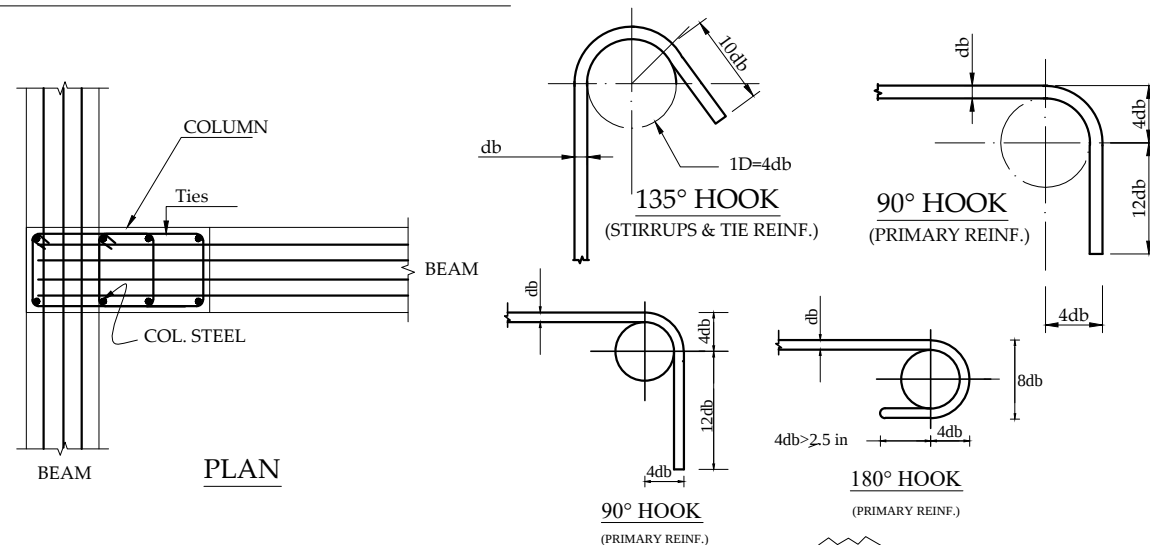


PLAN

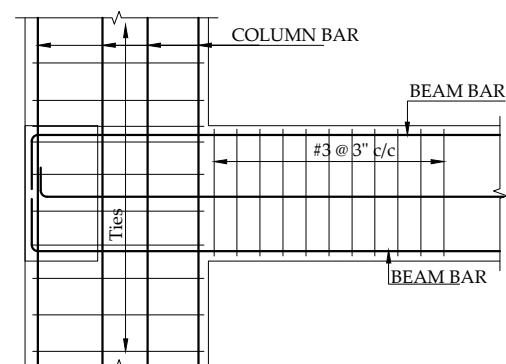


ELEVATION
TYP. JOINT DETAIL.

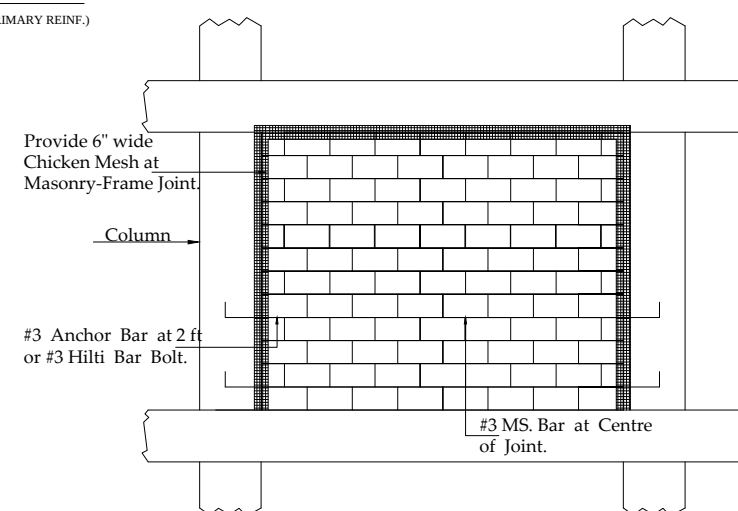


COLUMN/WALL ANCHOR DETAIL

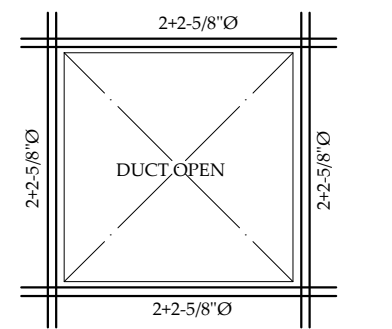


TYP. DUCT OPENING DETAIL

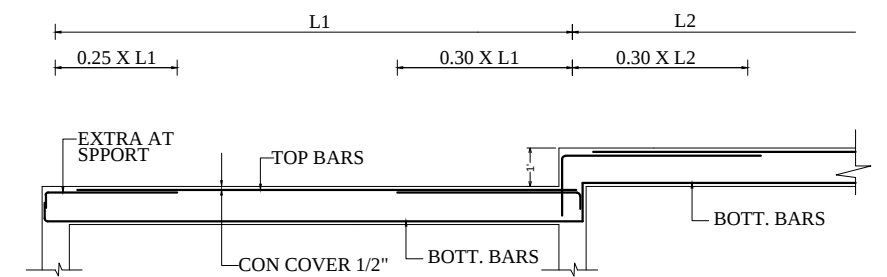


TYP DETAIL OF SUNKEN SLAB FOR TOILET BLOCKS

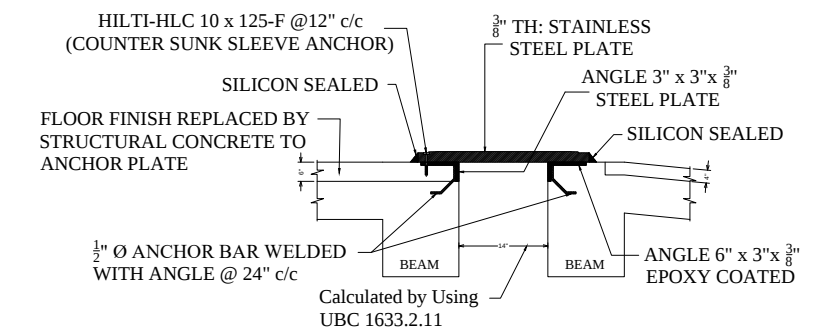

TYPICAL SEPARATION DETAIL - 02
BLOCK A & B AND BLOCK B & C
(Perpendicular Blocks)

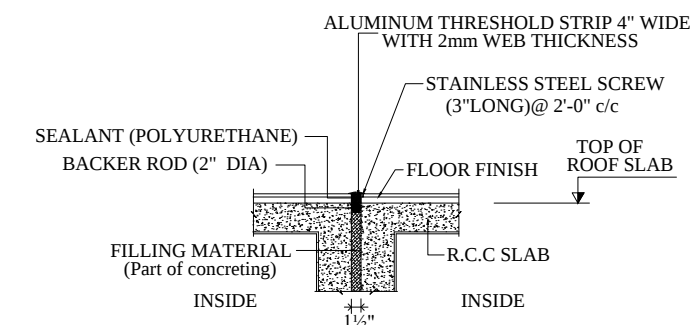


EXPANSION JOINT DETAIL - 01
BLOCK - B

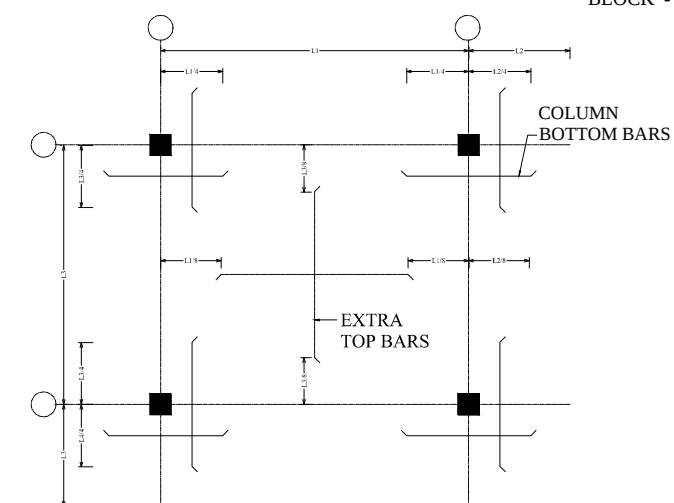

RAFT TYP. CUTOFF BARS DETAIL

CLIENT.
GOVERNMENT COLLEGE UNIVERSITY
FAISALABAD

PROJECT.
ESTABLISHMENT OF CHINIOT CAMPUS
GOVERNMENT COLLEGE UNIVERSITY
FAISALABAD

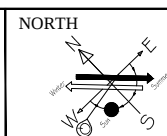

DWG. TITLE

ACADEMIC BLOCK
GENERAL DETAILS

DWG. NO

S - 00c

CONSULTANTS



DEVELOPMENT CONSULTANCY SERVICES (Pvt.) Ltd.
Office 27, 2nd Floor, Executive complex, G-8 Markaz,
Islamabad
Phone: 051-8736305