




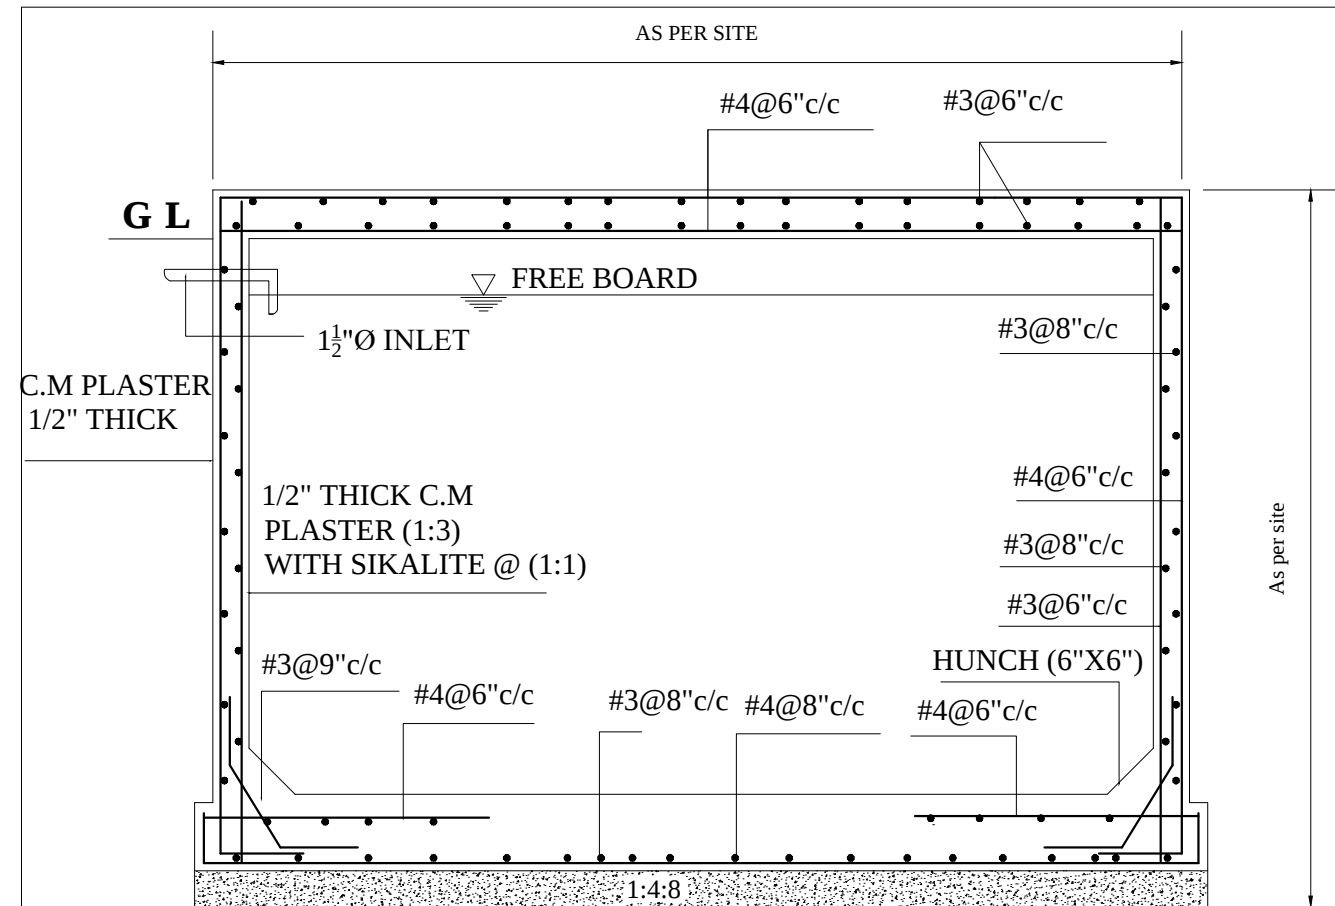


**X-SEC OF UNDER GROUND WATER TANK
SIZE =7'-0"X6'-0"X6'-0"**

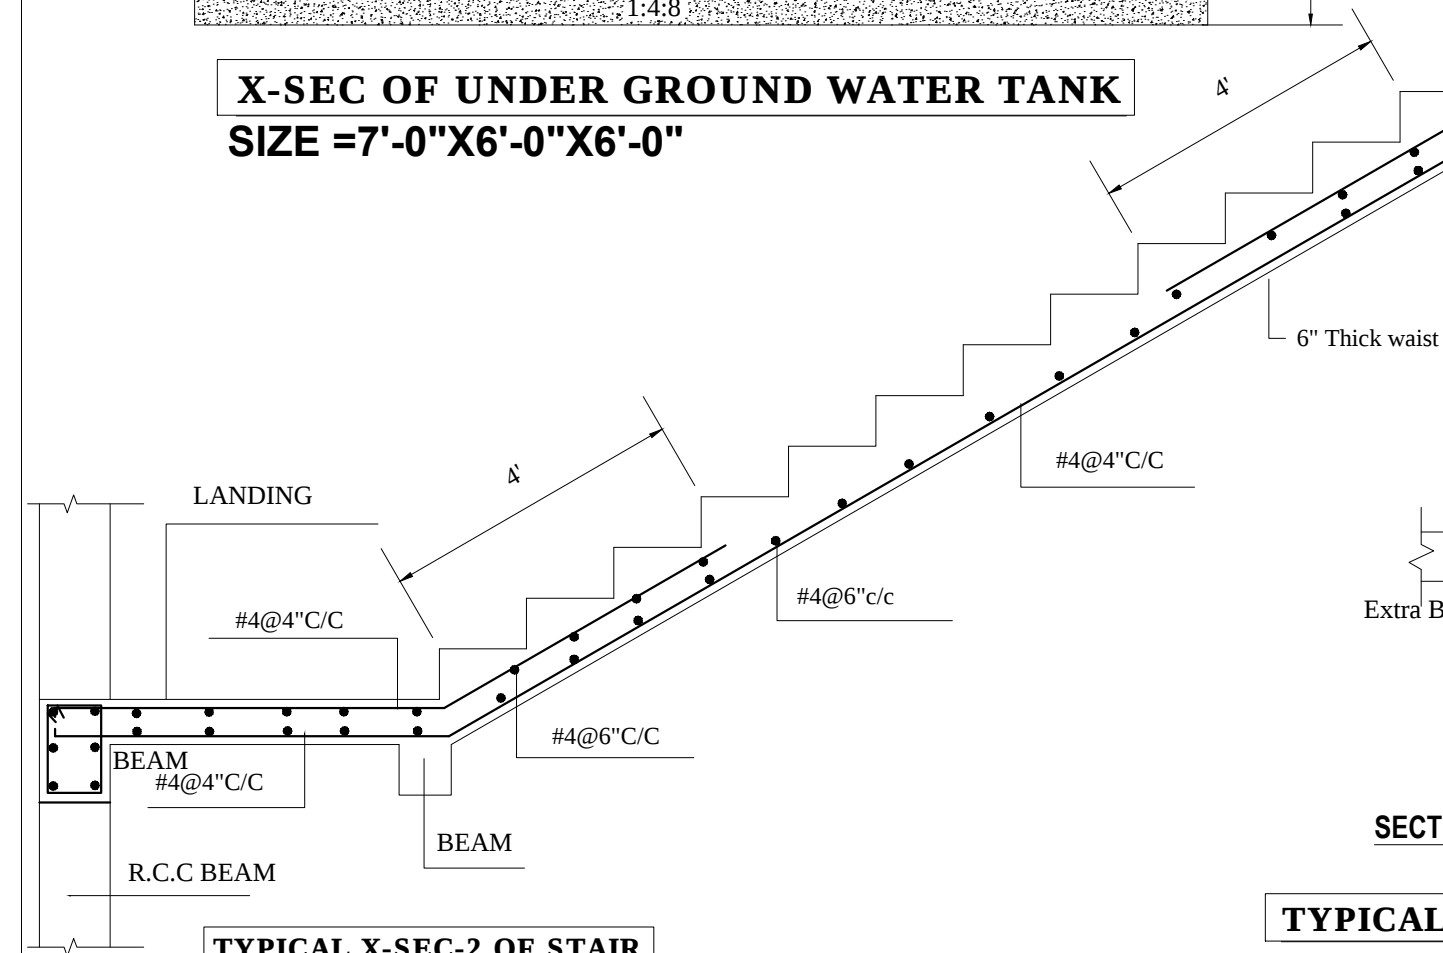


TYPICAL X-SEC-2 OF STAIR

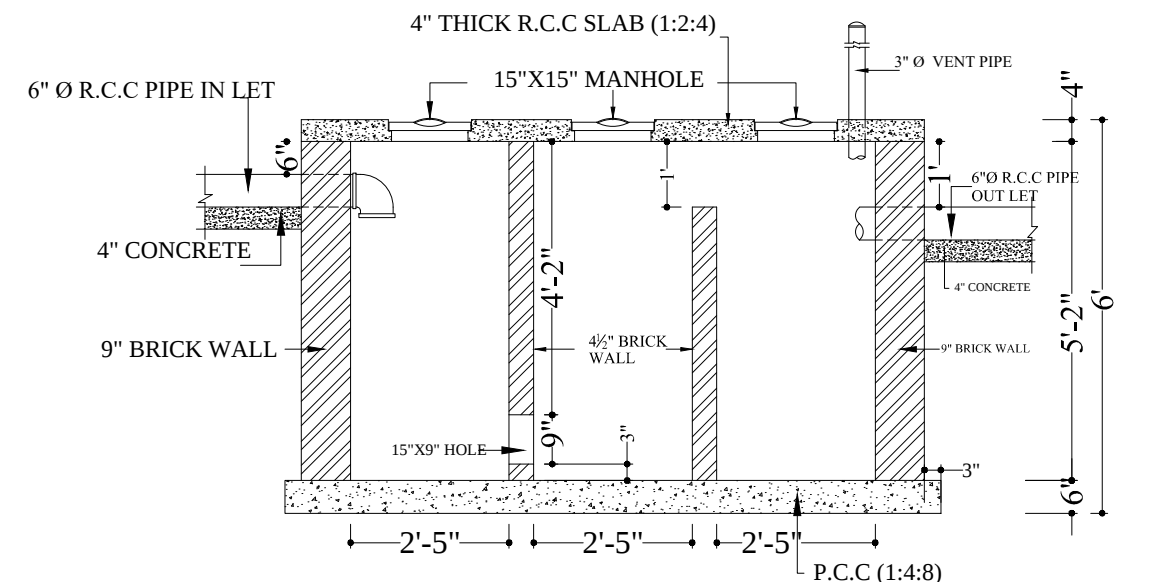

SECTION AT D-D

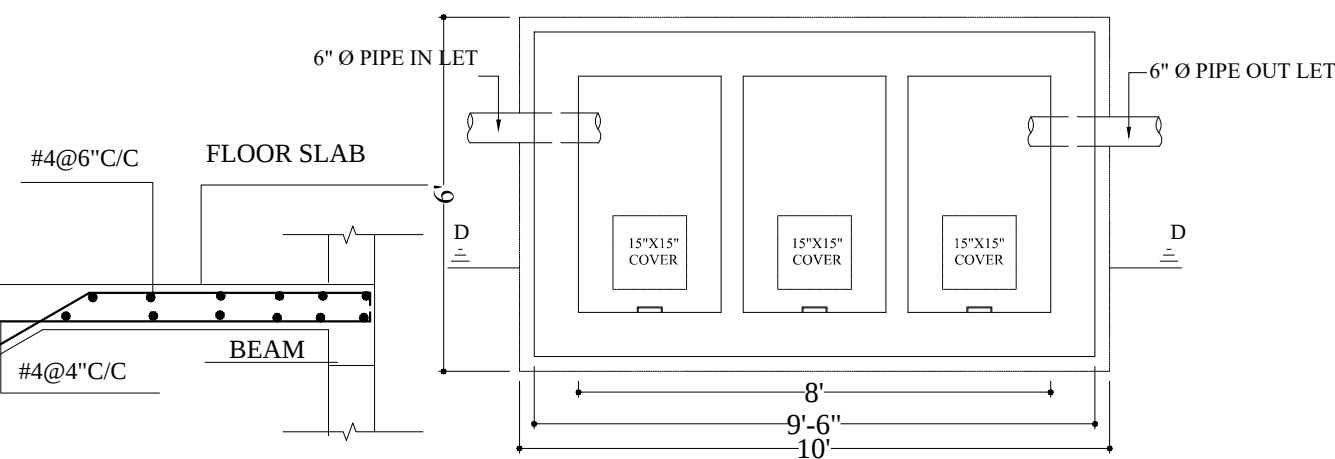

PLAN OF SEPTIC TANK

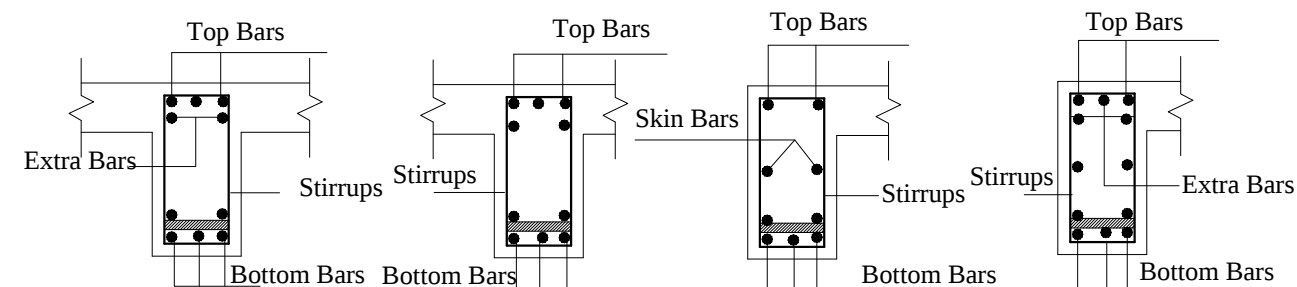

SECTION AT SUPPORT

SECTION AT MID

SECTION AT MID


SECTION AT SUPPORT

TYPICAL X-SEC OF INTERIOR BEAM

TYPICAL X-SEC OF EXTERIOR BEAM

CLIENT.
GOVERNMENT COLLEGE UNIVERSITY
FAISALABAD

PROJECT.
ESTABLISHMENT OF CHINIOT CAMPUS
GOVERNMENT COLLEGE UNIVERSITY
FAISALABAD

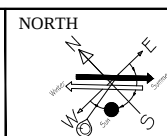

DWG. TITLE

ACADEMIC BLOCK
GENERAL DETAILS

DWG. NO

S - 00d

CONSULTANTS



DEVELOPMENT CONSULTANCY SERVICES (Pvt.) Ltd.
Office 27, 2nd Floor, Executive complex, G-8 Markaz,
Islamabad
Phone: 051-8736305