



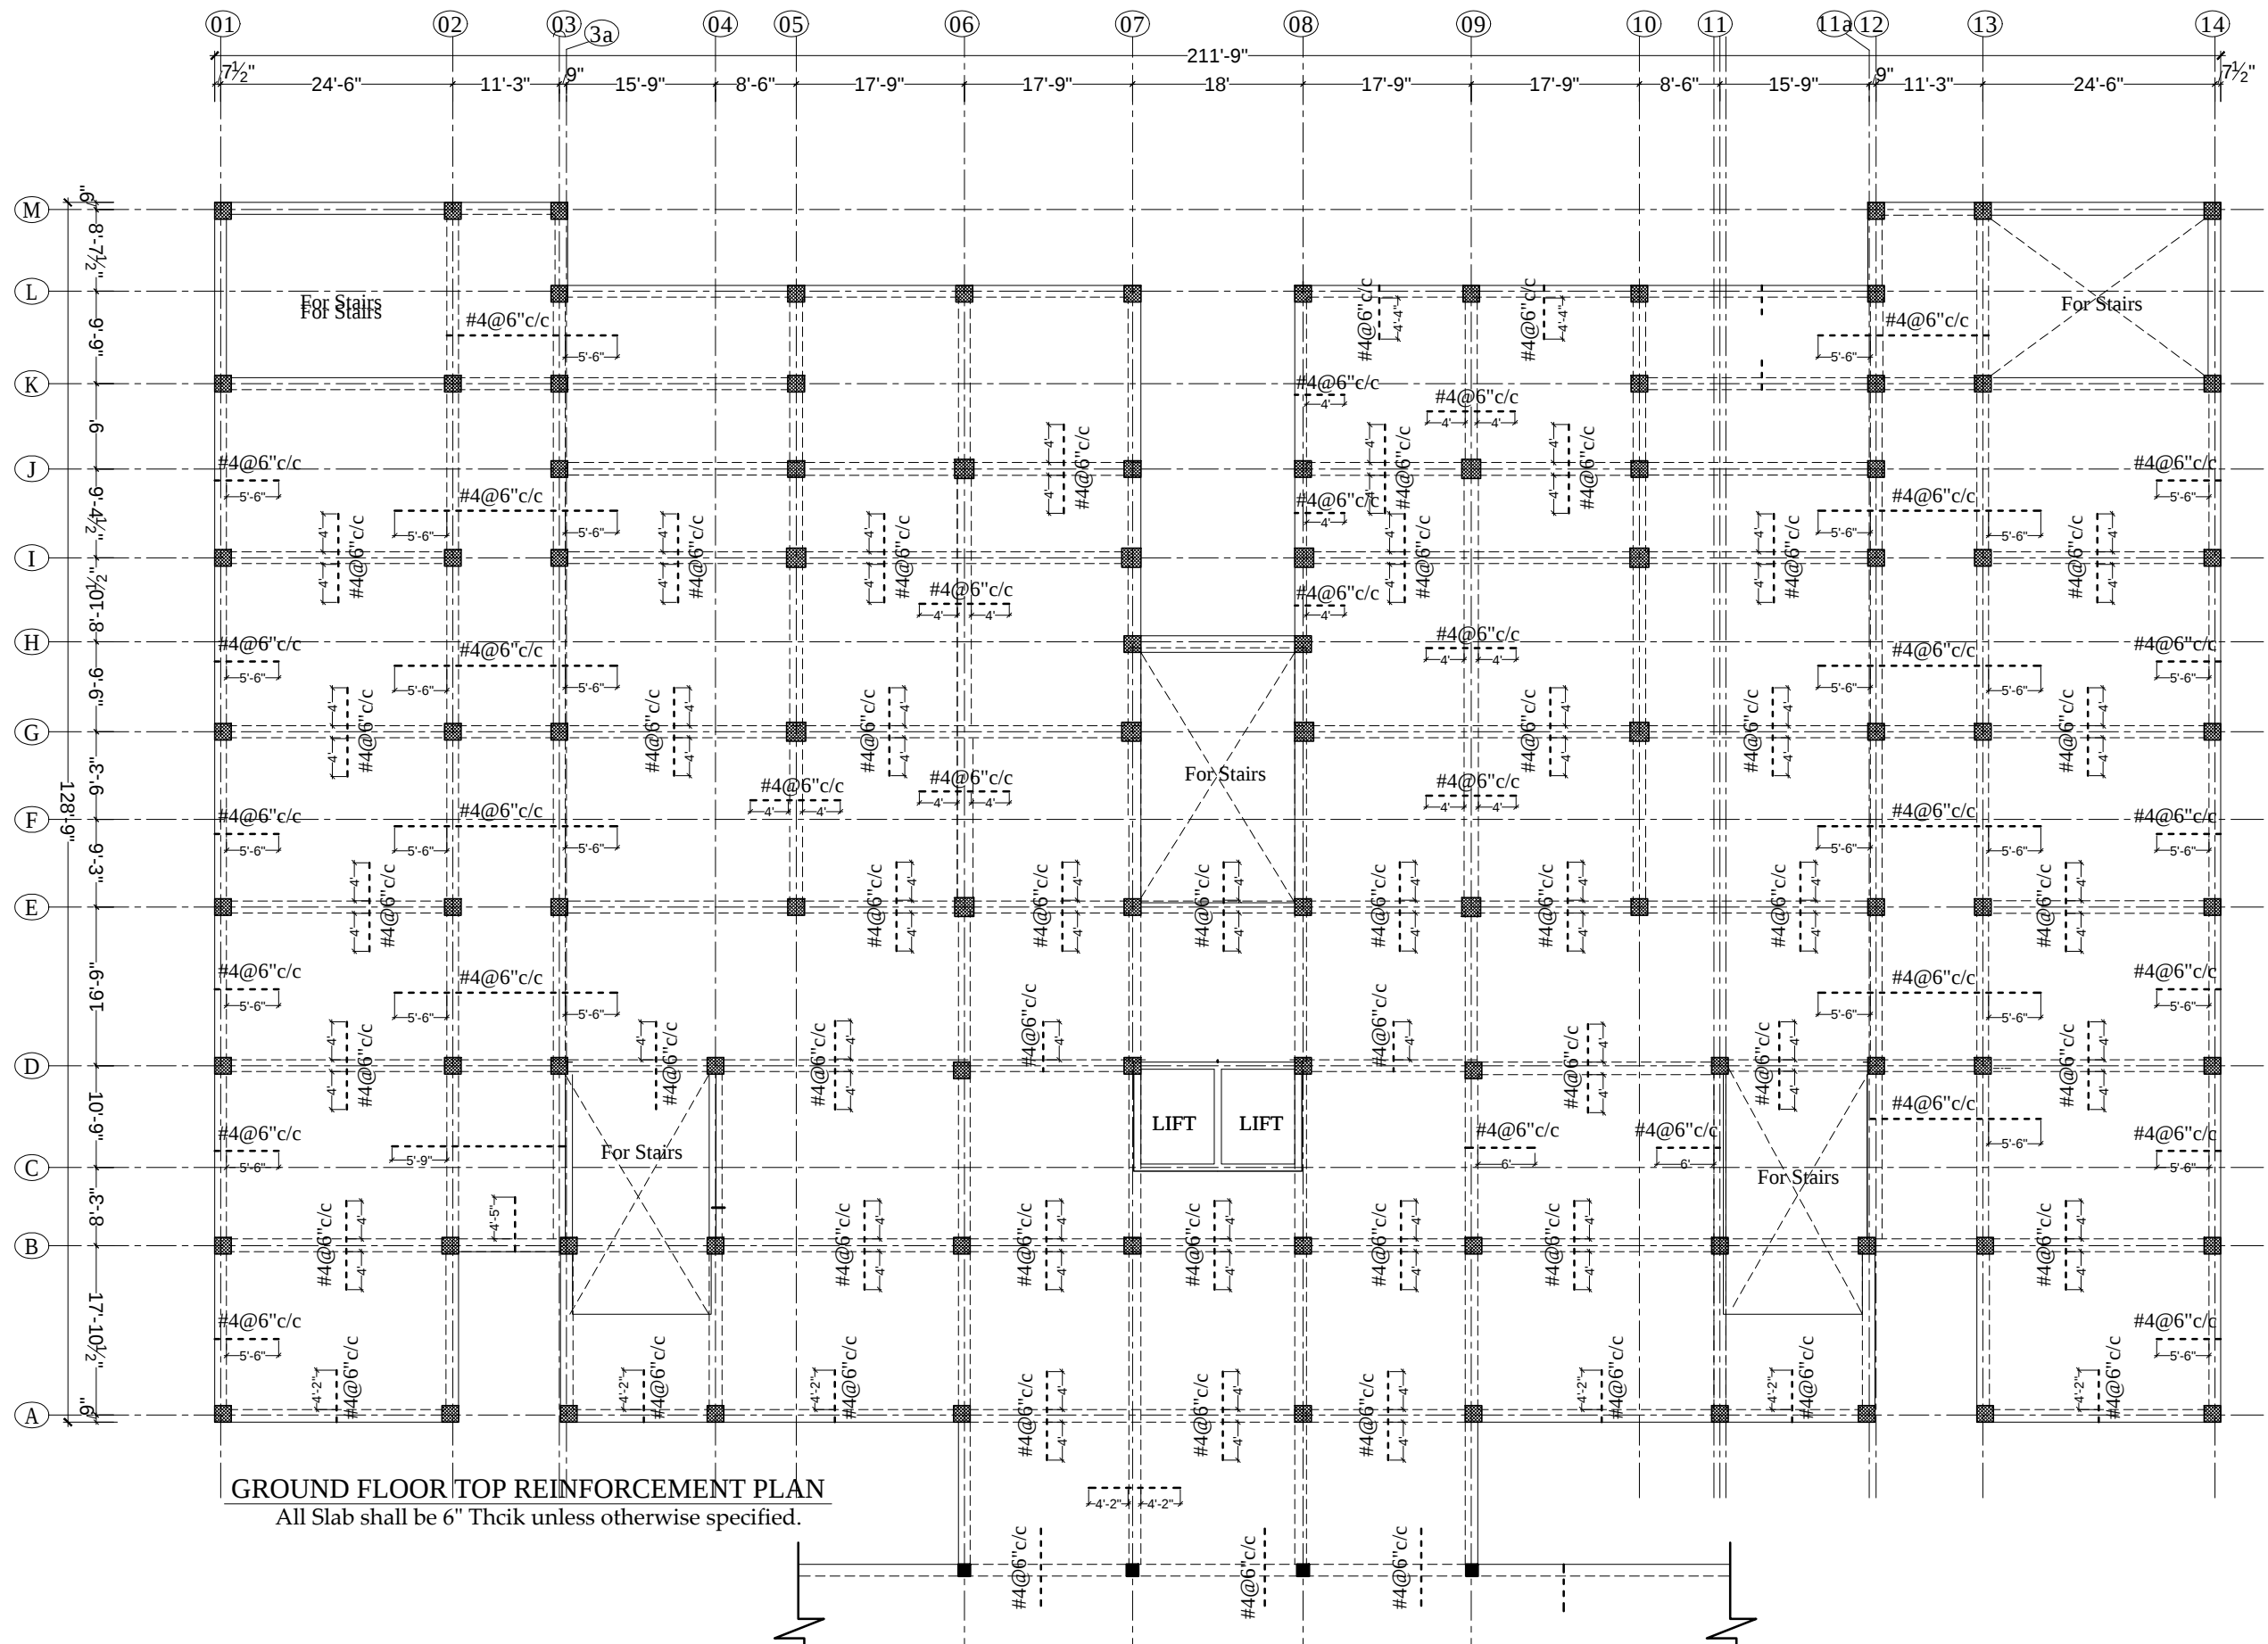

GROUND FLOOR TOP REINFORCEMENT PLAN
All Slab shall be 6" Thick unless otherwise specified.

CLIENT.
GOVERNMENT COLLEGE UNIVERSITY
FAISALABAD

PROJECT.
ESTABLISHMENT OF CHINIOT CAMPUS
GOVERNMENT COLLEGE UNIVERSITY
FAISALABAD

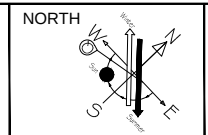

DWG. TITLE
**ACADEMIC BLOCK
GROUND FLOOR TOP
REINFORCEMENT PLAN**

DESIGN BY
AFTAB KHAN
DATE
OCT , 2020

DRAW BY
DWG. NO
S - 12

CONSULTANTS
 **DEVELOPMENT CONSULTANCY SERVICES (Pvt.) Ltd.**
Office 27, 2nd Floor, Executive complex, G-8 Markaz,
Islamabad
Phone: 051-8736305