


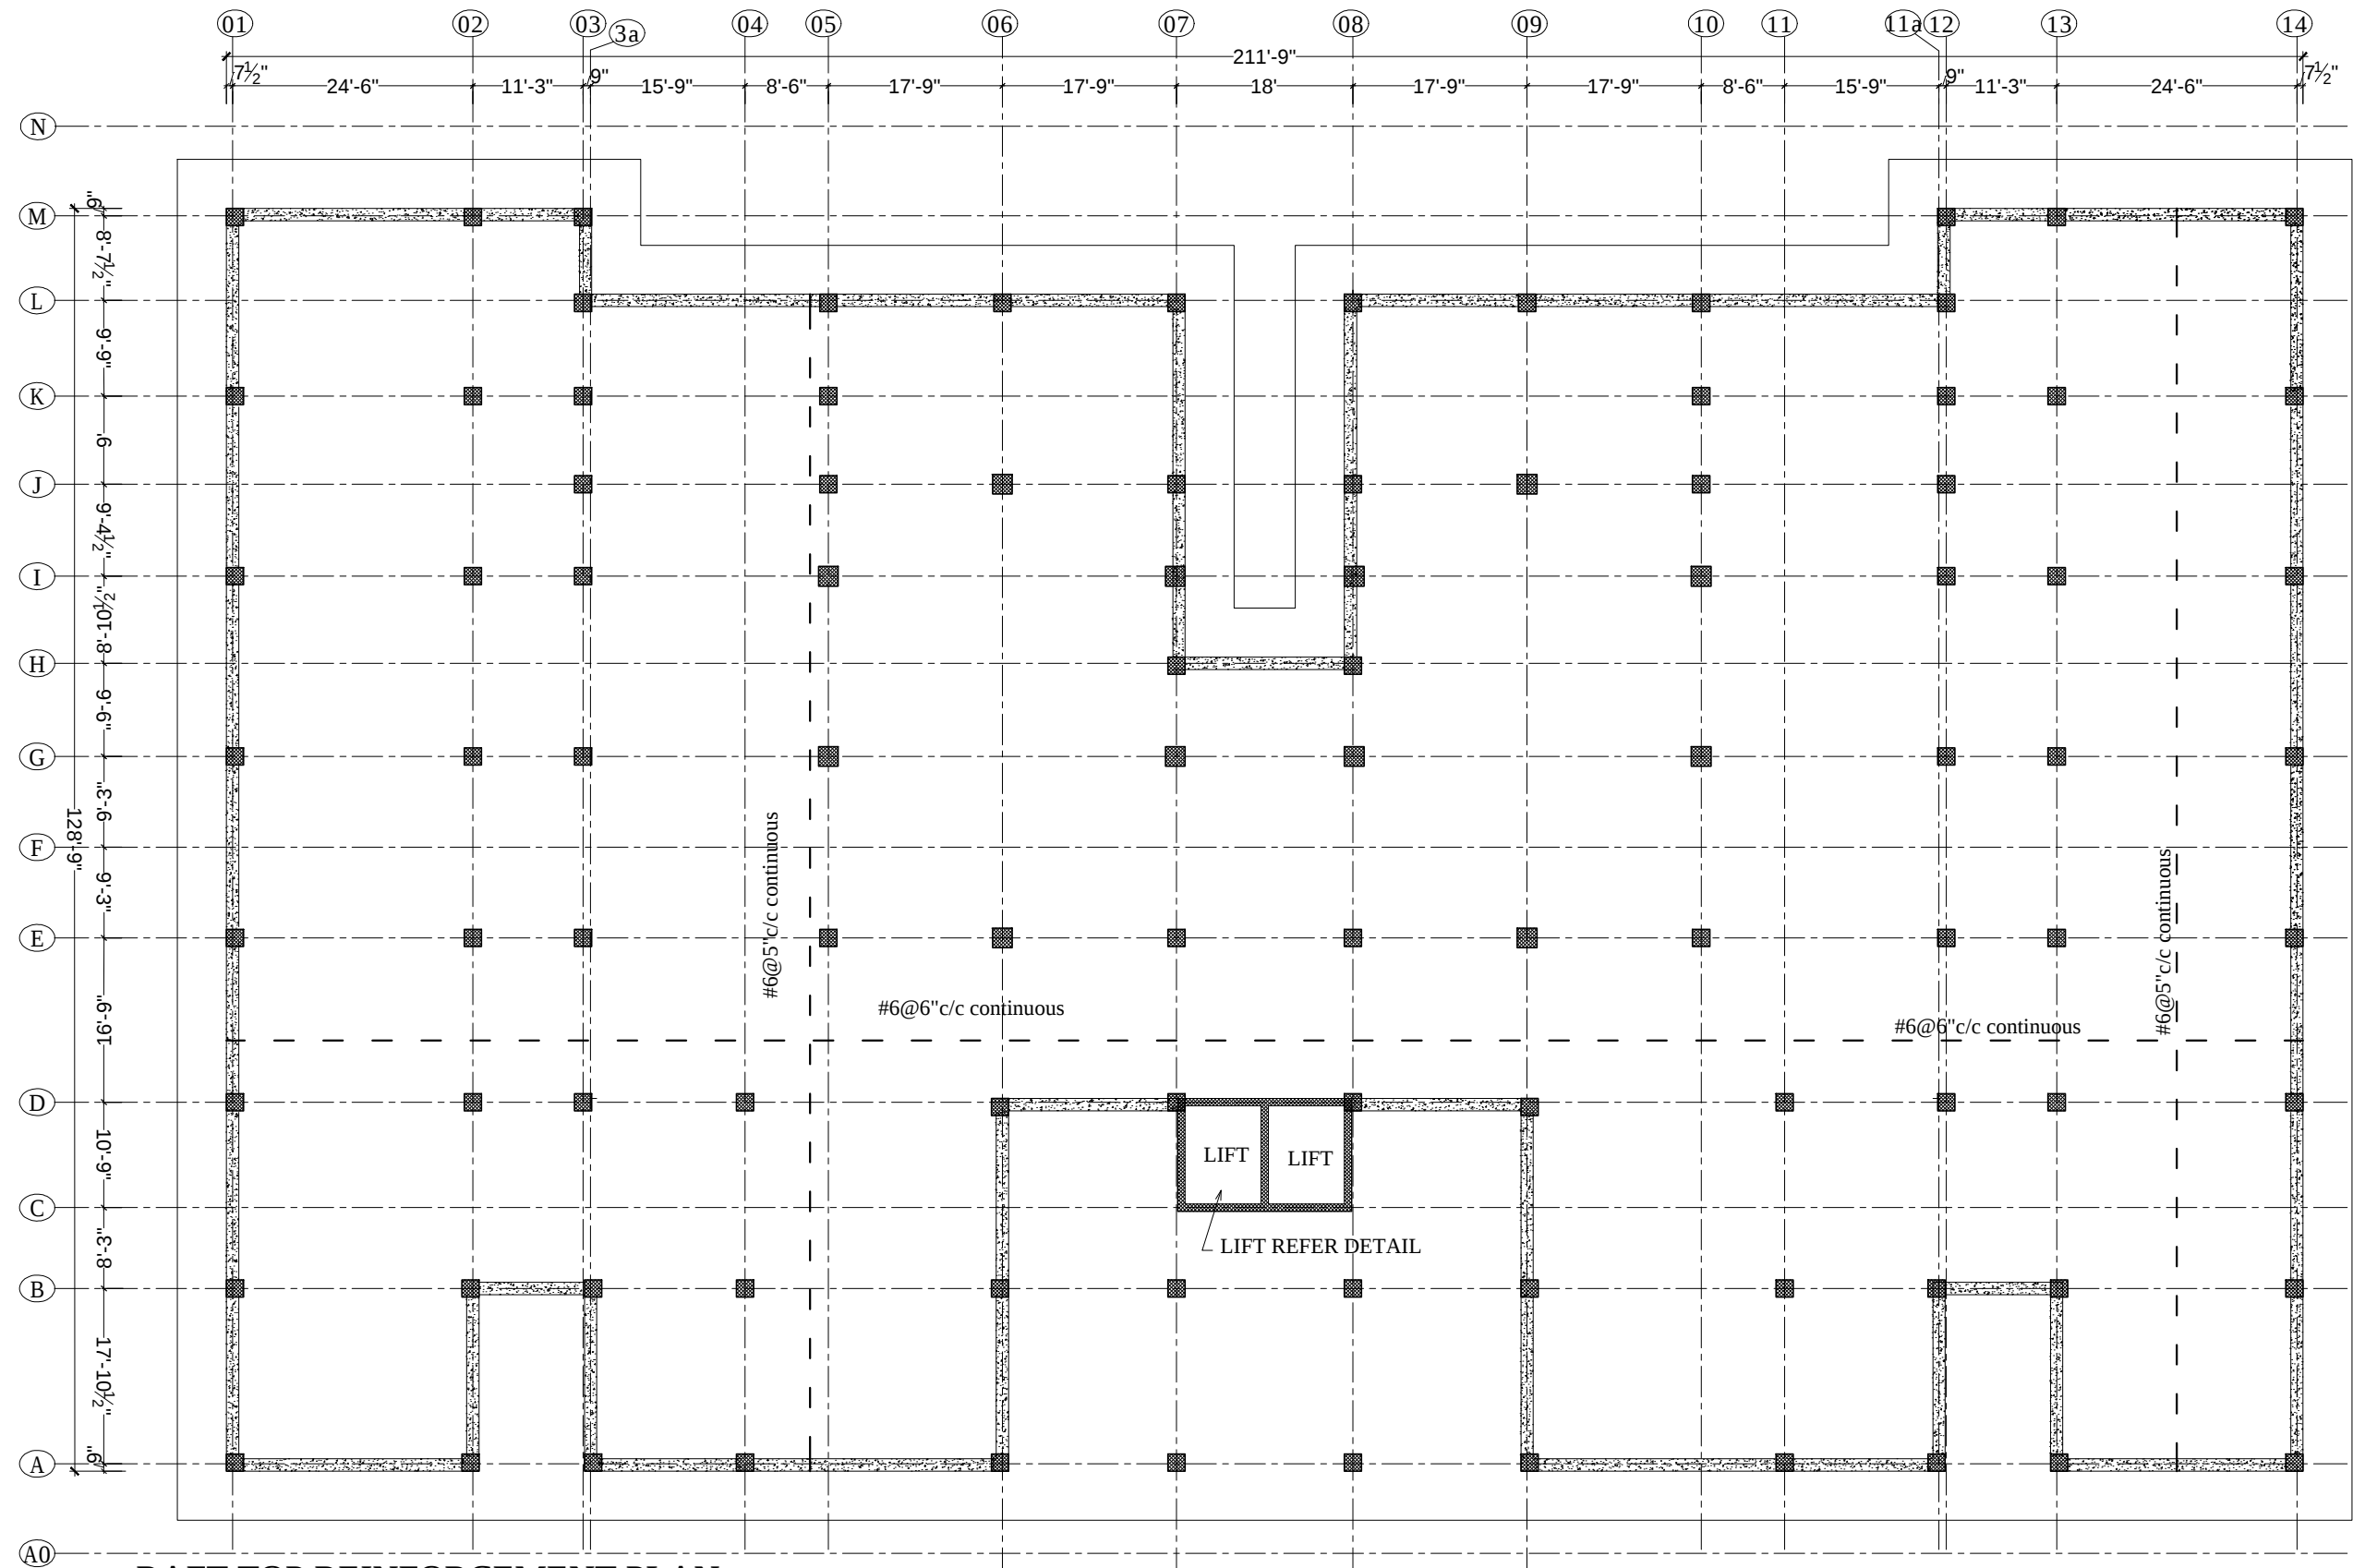


RAFT TOP REINFORCEMENT PLAN

Thickness = 24"

CLIENT.
GOVERNMENT COLLEGE UNIVERSITY
FAISALABAD

PROJECT.
ESTABLISHMENT OF CHINIOT CAMPUS
GOVERNMENT COLLEGE UNIVERSITY
FAISALABAD

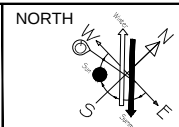

DWG. TITLE
ACADEMIC BLOCK
RAFT TOP REINFORCEMENT PLAN

DESIGN BY
AFTAB KHAN
DATE
OCT , 2020

DRAW BY
DWG. NO
S - 03

CONSULTANTS
 DEVELOPMENT CONSULTANCY SERVICES (Pvt.) Ltd.
Office 27, 2nd Floor, Executive complex, G-8 Markaz,
Islamabad
Phone: 051-8736305