


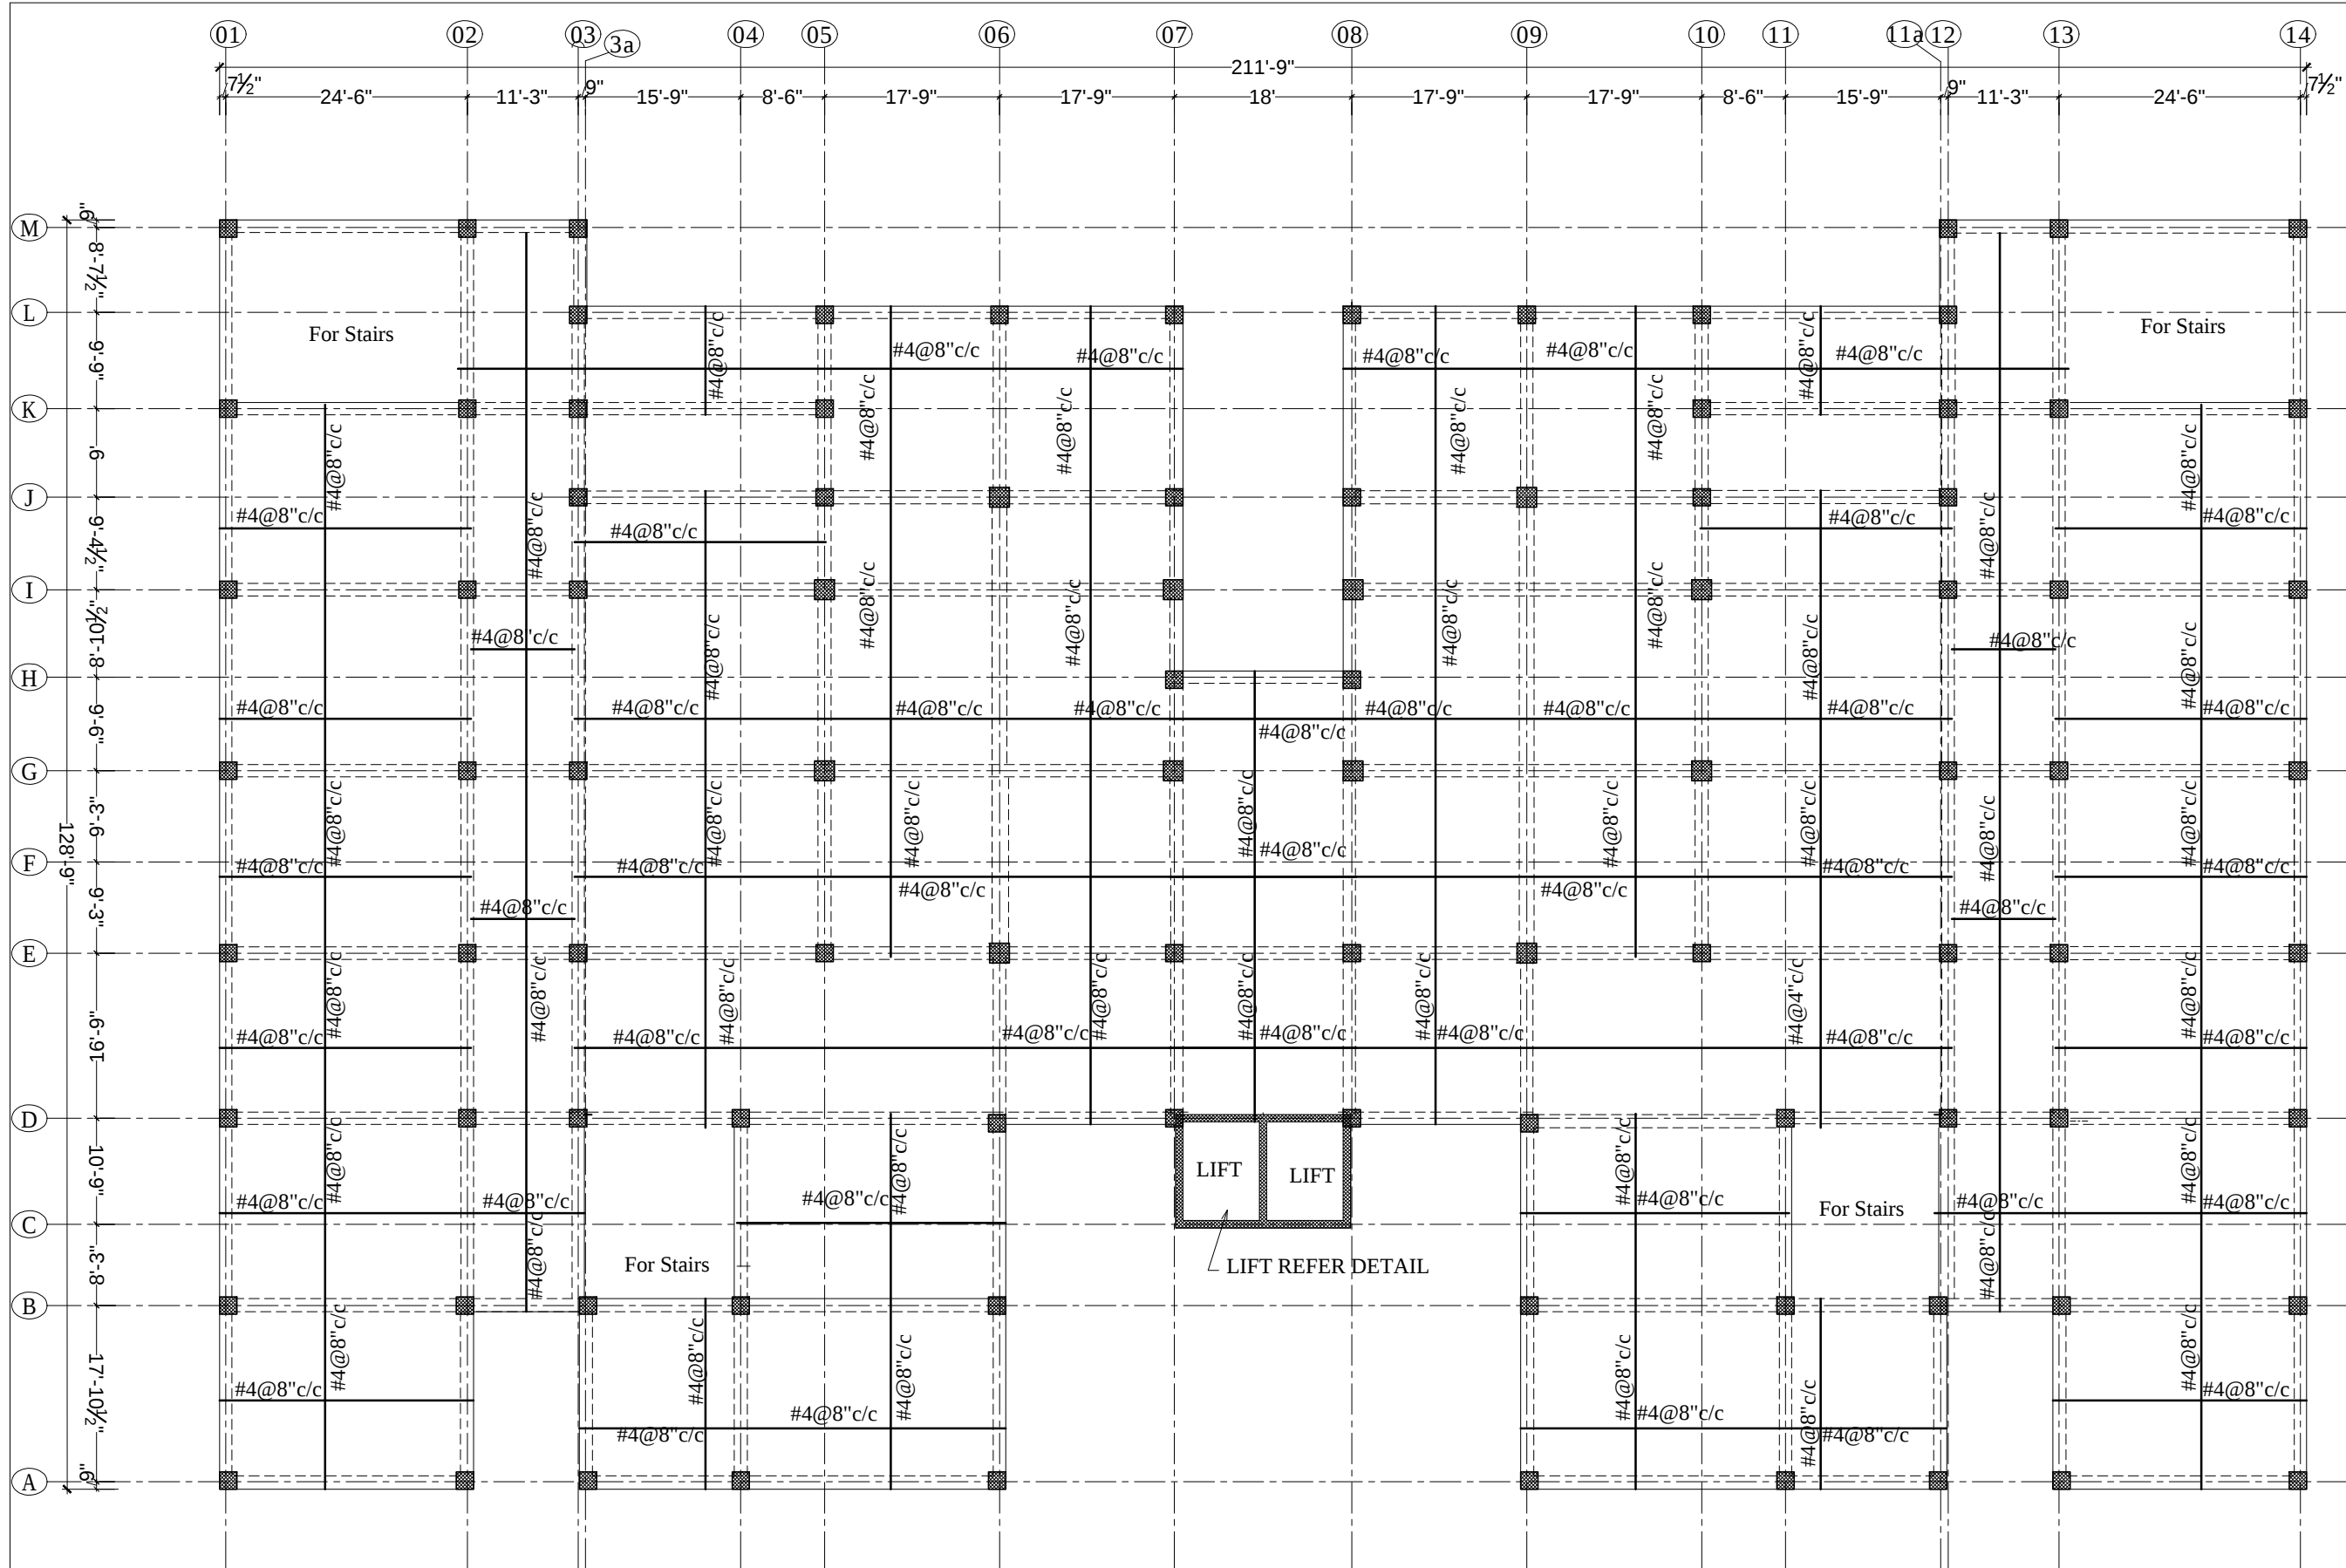

TYPICAL FLOOR BOTTOM REINFORCEMENT PLAN

All Slab shall be 6" Thick unless otherwise specified.

CLIENT. GOVERNMENT COLLEGE UNIVERSITY FAISALABAD	PROJECT. ESTABLISHMENT OF CHINIOT CAMPUS GOVERNMENT COLLEGE UNIVERSITY FAISALABAD	NORTH 	DWG. TITLE ACADEMIC BLOCK TYPICAL FLOOR BOTTOM REINFORCEMENT PLAN	DESIGN BY AFTAB KHAN DATE OCT , 2020	DRAW BY DWG. NO S - 14	CONSULTANTS  DEVELOPMENT CONSULTANCY SERVICES (Pvt.) Ltd. Office 27, 2nd Floor, Executive complex, G-8 Markaz, Islamabad Phone: 051-8736305
---	---	------------------	---	---	--	--