


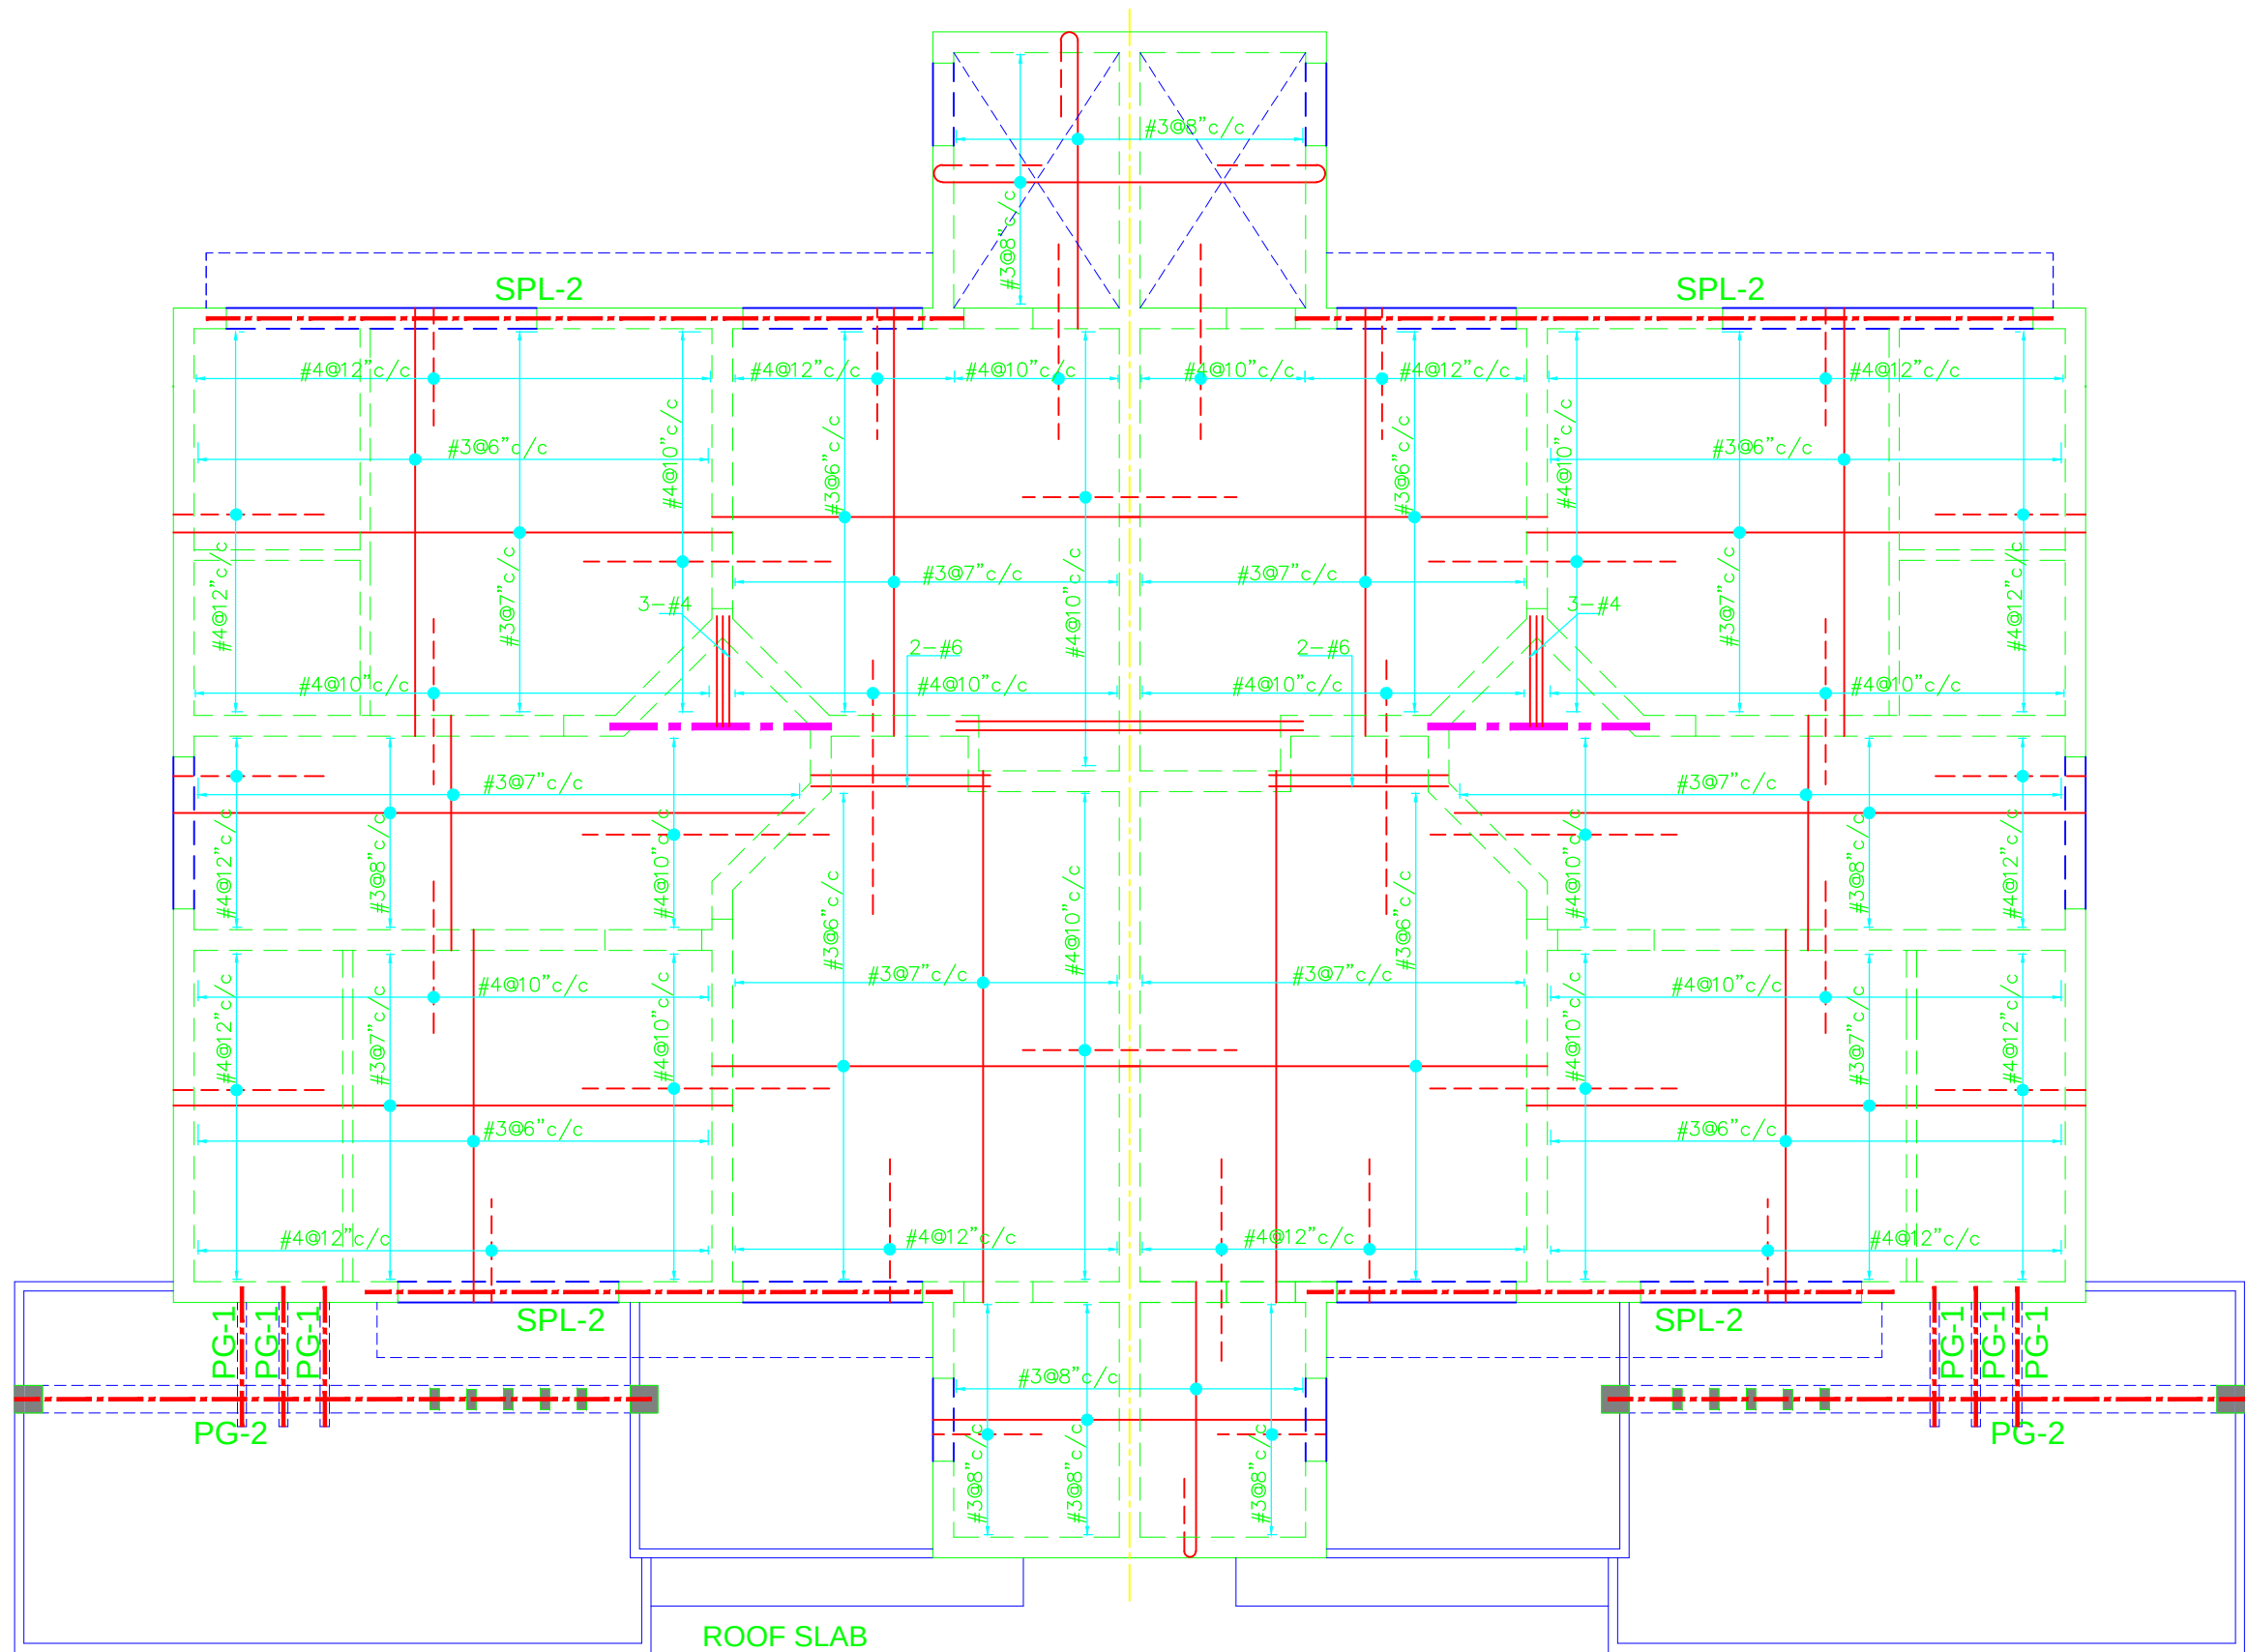

ROOF SLAB
REINFORCEMENT PLAN
SLAB THICKNESS (t) = 6" UNLESS OTHERWISE MENTIONED

CLIENT: G.C UNIVERSITY OF FAISALABAD	PROJECT: 10 MARLA RESIDENCE WORKING PLANS	CONSULTANTS:  TALAT JAVED ASSOCIATES ARCHITECTURE, INTERIOR DESIGN, PROJECT EVALUATION & CONSTRUCTION MANAGEMENT. 219/B PCSIR Housing Society Phase -I Lahore. Phones: 5420917, Fax: (042) 5420917 E-mail: tjavedassociate@yahoo.com	REVISION			ENGINEER	WAQAS	TITLE ROOF FLOOR SLAB REINFORCEMENT		SCALE N.T.S
			04			DRAWN	NAVEED			
			03			CHD./VER.				
			02			STATUS		DATE:	DWG. NO.	
			01					JUNE, 2020	ST-06	