


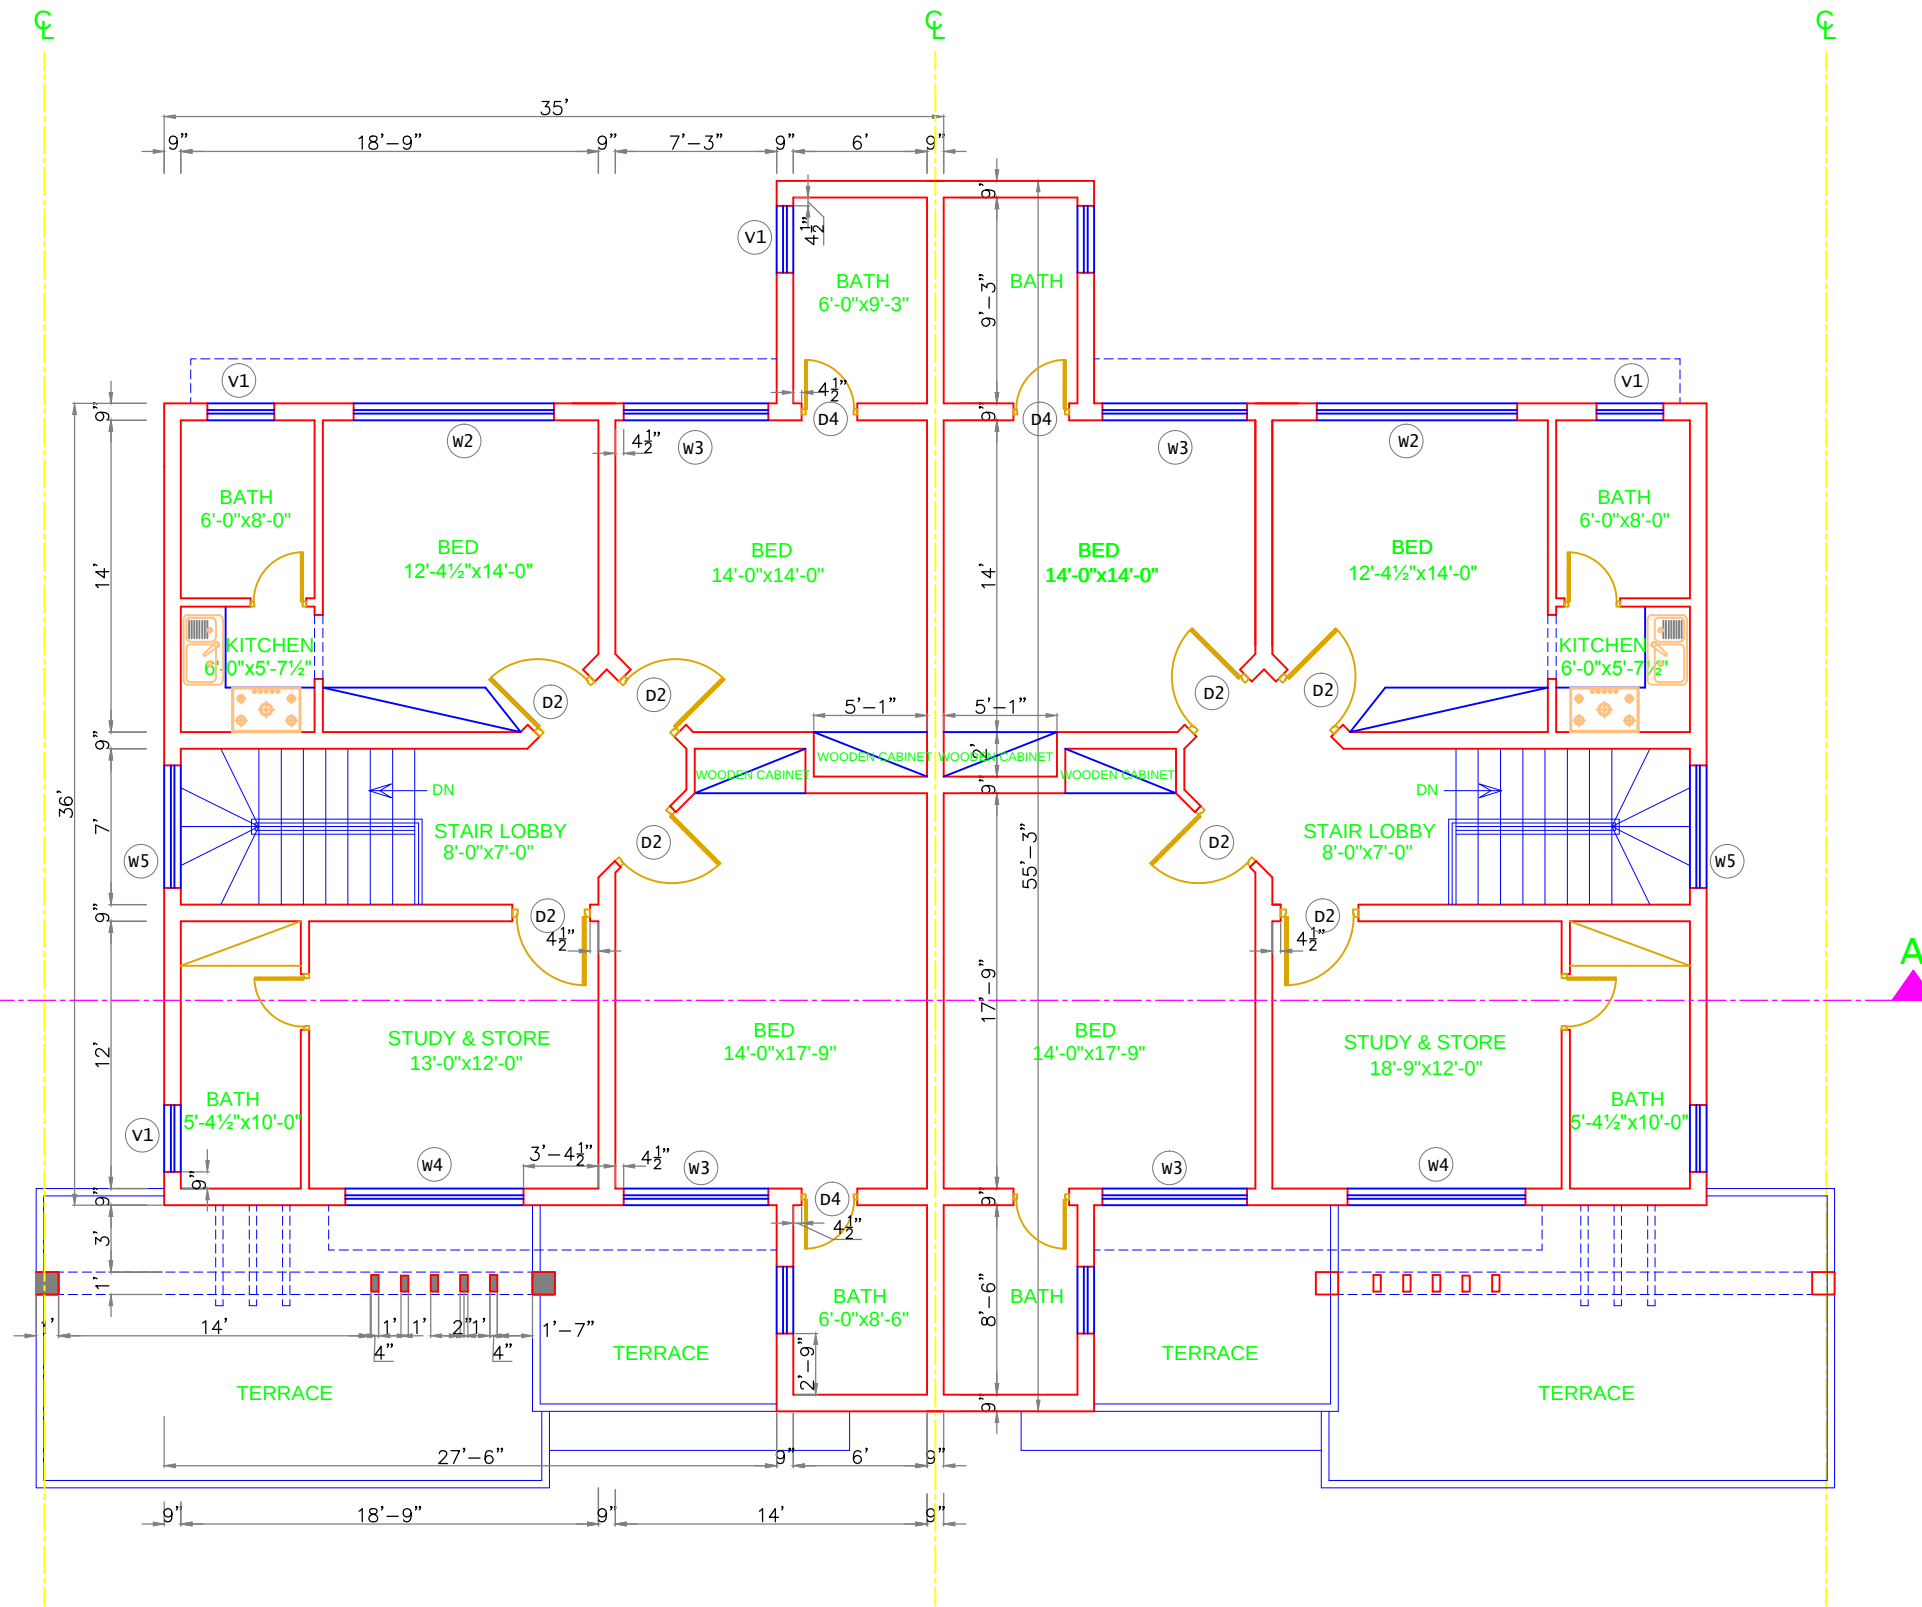

FIRST FLOOR
COV. AREA 1120 Sft.

SCHEDULE OF DOOR & WINDOW					
TYPE	W	X	H	S.L.	DESCRIPTION
D1	5'-0"	X	7'-0"	0'-0"	WOODEN DOOR
FD1	10'-0"	X	7'-0"	0'-0"	FOLDING WOODEN DOOR
D2	3'-6"	X	7'-0"	0'-0"	WOODEN DOOR
D3	3'-0"	X	7'-0"	0'-0"	
D4	2'-6"	X	7'-0"	0'-0"	
W1	10'-0"	X	6'-6"	0'-6"	ALUMINUM WINDOW
W2	9'-0"	X	10'-0"	0'-6"	
W3	6'-6"	X	6'-6"	0'-6"	
W4	8'-0"	X	6'-6"	0'-6"	
W5	5'-6"	X	7'-0"	AS PER SITE	
W6	4'-0"	X	3'-6"	3'-6"	
W7	3'-0"	X	3'-6"	3'-6"	
V1	3'-0"	X	3'-0"	4'-0"	
V2	2'-0"	X	3'-0"	4'-0"	
AREA SCHEDULE					
COV. AREA G.F.	1710	Sft.			
COV. AREA F.F.	1120	Sft.			
TOTAL COV. AREA	2830	Sft.			