


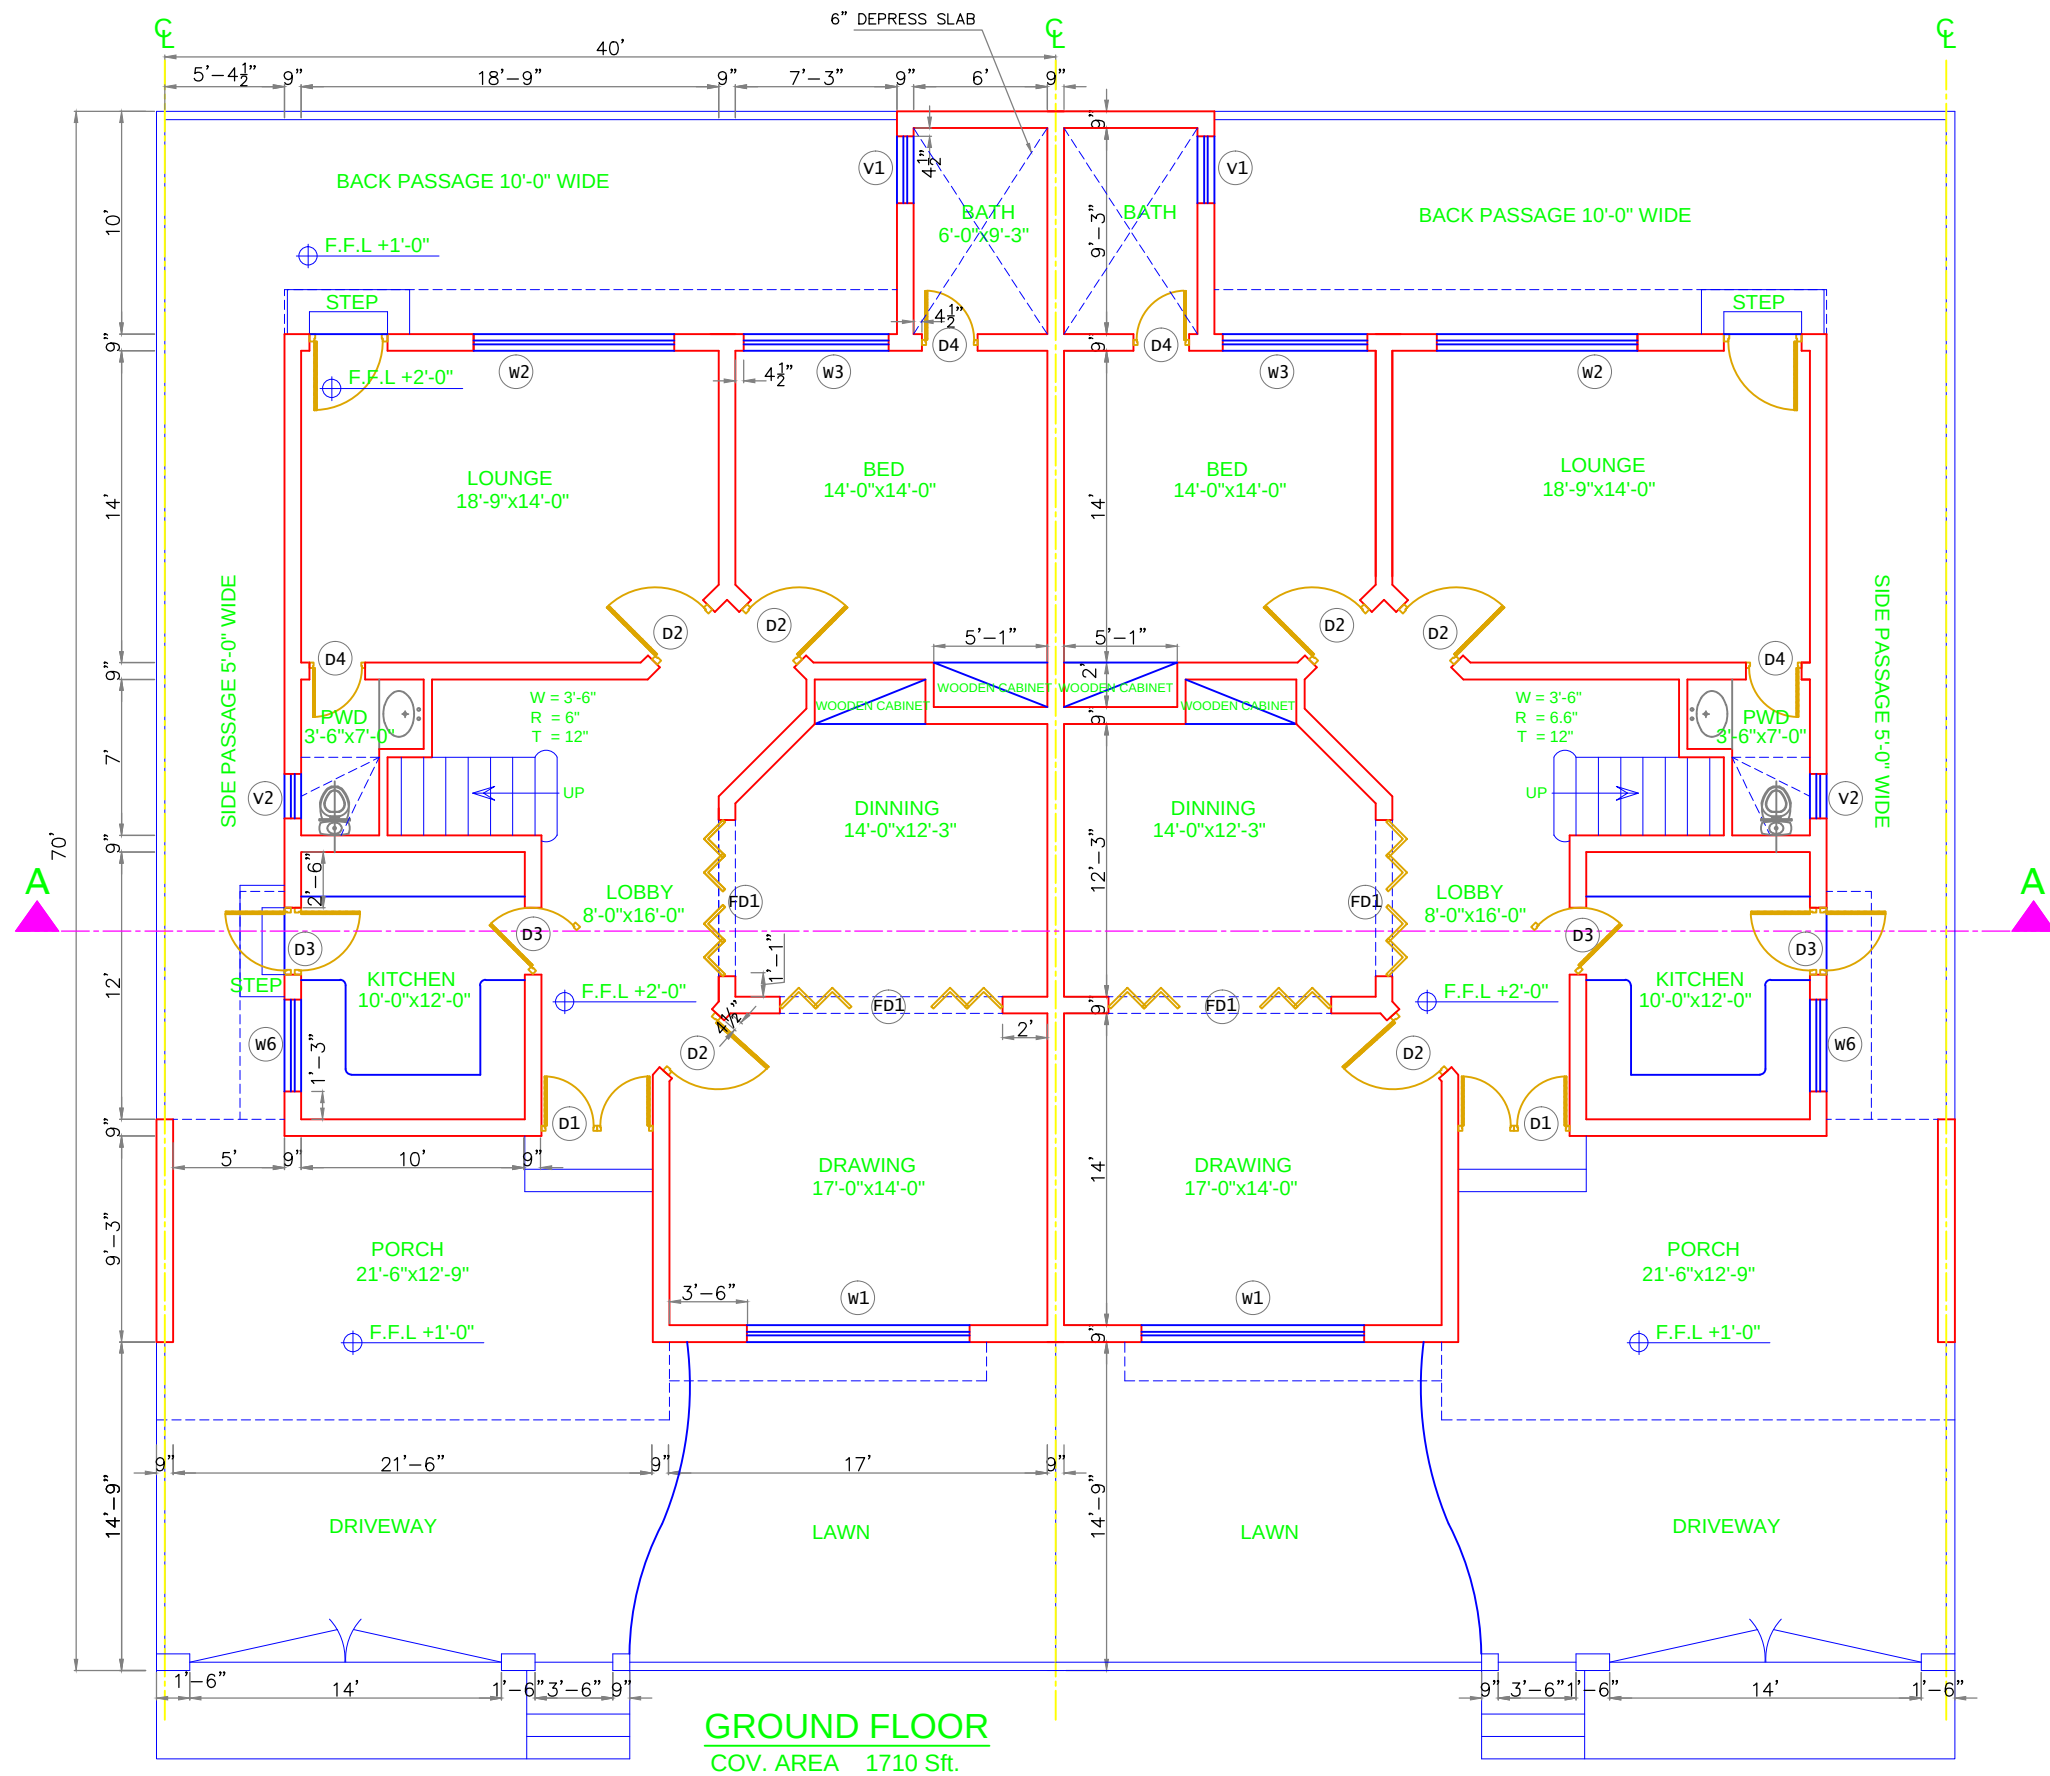

SCHEDULE OF DOOR & WINDOW

TYPE	W	x	H	S.L.	DESCRIPTION
D1	5'-0"	x	7'-0"	0'-0"	WOODEN DOOR
FD1	10'-0"	x	7'-0"	0'-0"	FOLDING WOODEN DOOR
D2	3'-6"	x	7'-0"	0'-0"	WOODEN DOOR
D3	3'-0"	x	7'-0"	0'-0"	
D4	2'-6"	x	7'-0"	0'-0"	
W1	10'-0"	x	6'-6"	0'-6"	ALUMINUM WINDOW
W2	9'-0"	x	10'-0"	0'-6"	
W3	6'-6"	x	6'-6"	0'-6"	
W4	8'-0"	x	6'-6"	0'-6"	
W5	5'-6"	x	7'-0"	AS PER SITE	
W6	4'-0"	x	3'-6"	3'-6"	
W7	3'-0"	x	3'-6"	3'-6"	
V1	3'-0"	x	3'-0"	4'-0"	
V2	2'-0"	x	3'-0"	4'-0"	

AREA SCHEDULE

COV. AREA G.F.	1710 Sft.
COV. AREA F.F.	1120 Sft.
TOTAL COV. AREA	2830 Sft.

CLIENT:

G.C UNIVERSITY OF FAISALABAD

CONSULTANTS:



TALAT JAVED ASSOCIATES
ARCHITECTURE, INTERIOR DESIGN,
PROJECT EVALUATION & CONSTRUCTION MANAGEMENT.
219/B PCSIR Housing Society Phase -I Lahore.
Phones: 5420917, Fax: (042) 5420917
E-mail: tjavedassociate@yahoo.com

REVISION

04
03
02
01

ARCHITECT

M.JAVED

DRAWN

M.SAEED

CHD./VER.

STATUS

TITLE

10 MARLA RESIDENCE
WORKING PLANS

DATE:

JUNE, 2020

DWG. NO.

A-01

SCALE

N.T.S