


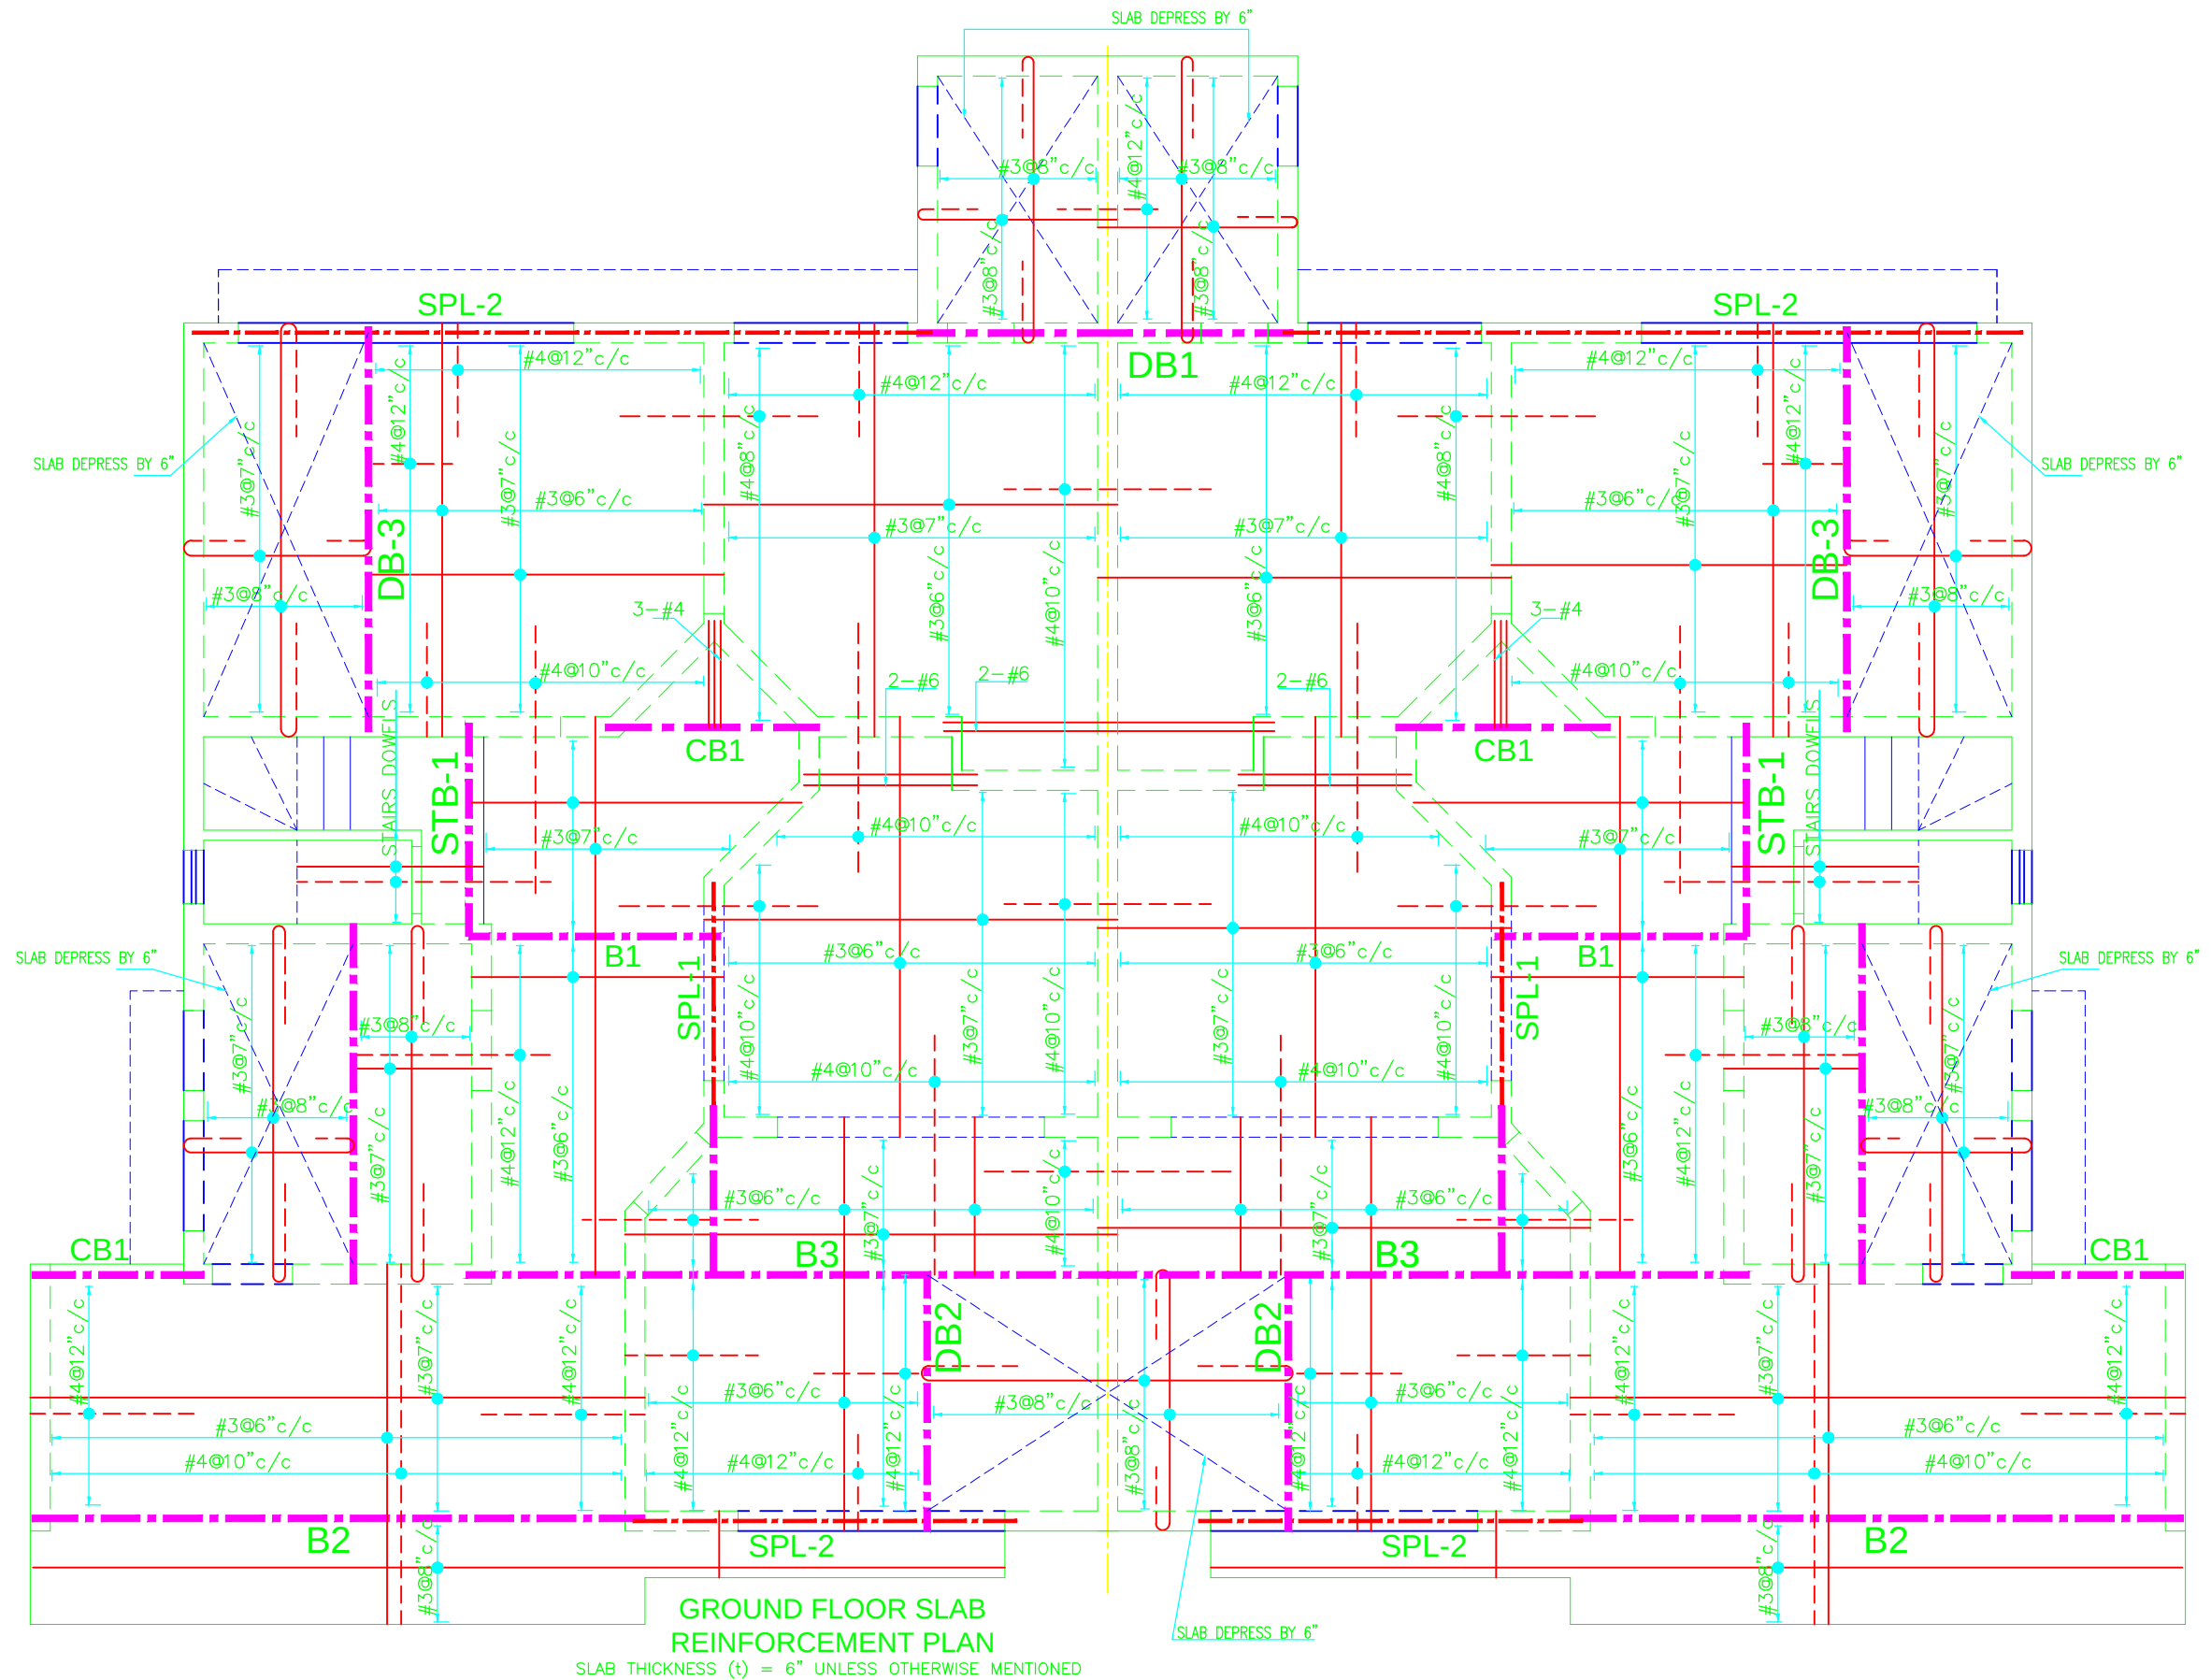

CLIENT: G.C UNIVERSITY OF FAISALABAD	PROJECT: 10 MARLA RESIDENCE	CONSULTANTS:  TALAT JAVED ASSOCIATES ARCHITECTURE, INTERIOR DESIGN, PROJECT EVALUATION & CONSTRUCTION MANAGEMENT. 219/B PCSIR Housing Society Phase -I Lahore. Phones: 5420917, Fax: (042) 5420917 E-mail: tjavedassociate@yahoo.com	REVISION			ENGINEER	WAQAS	TITLE		SCALE N.T.S	
			04			DRAWN	NAVEED	GROUND FLOOR SLAB REINFORCEMENT			
			03			CHD./VER.					
			02								
			01			STATUS		DATE: JUNE, 2020			DWG. NO. ST-04