


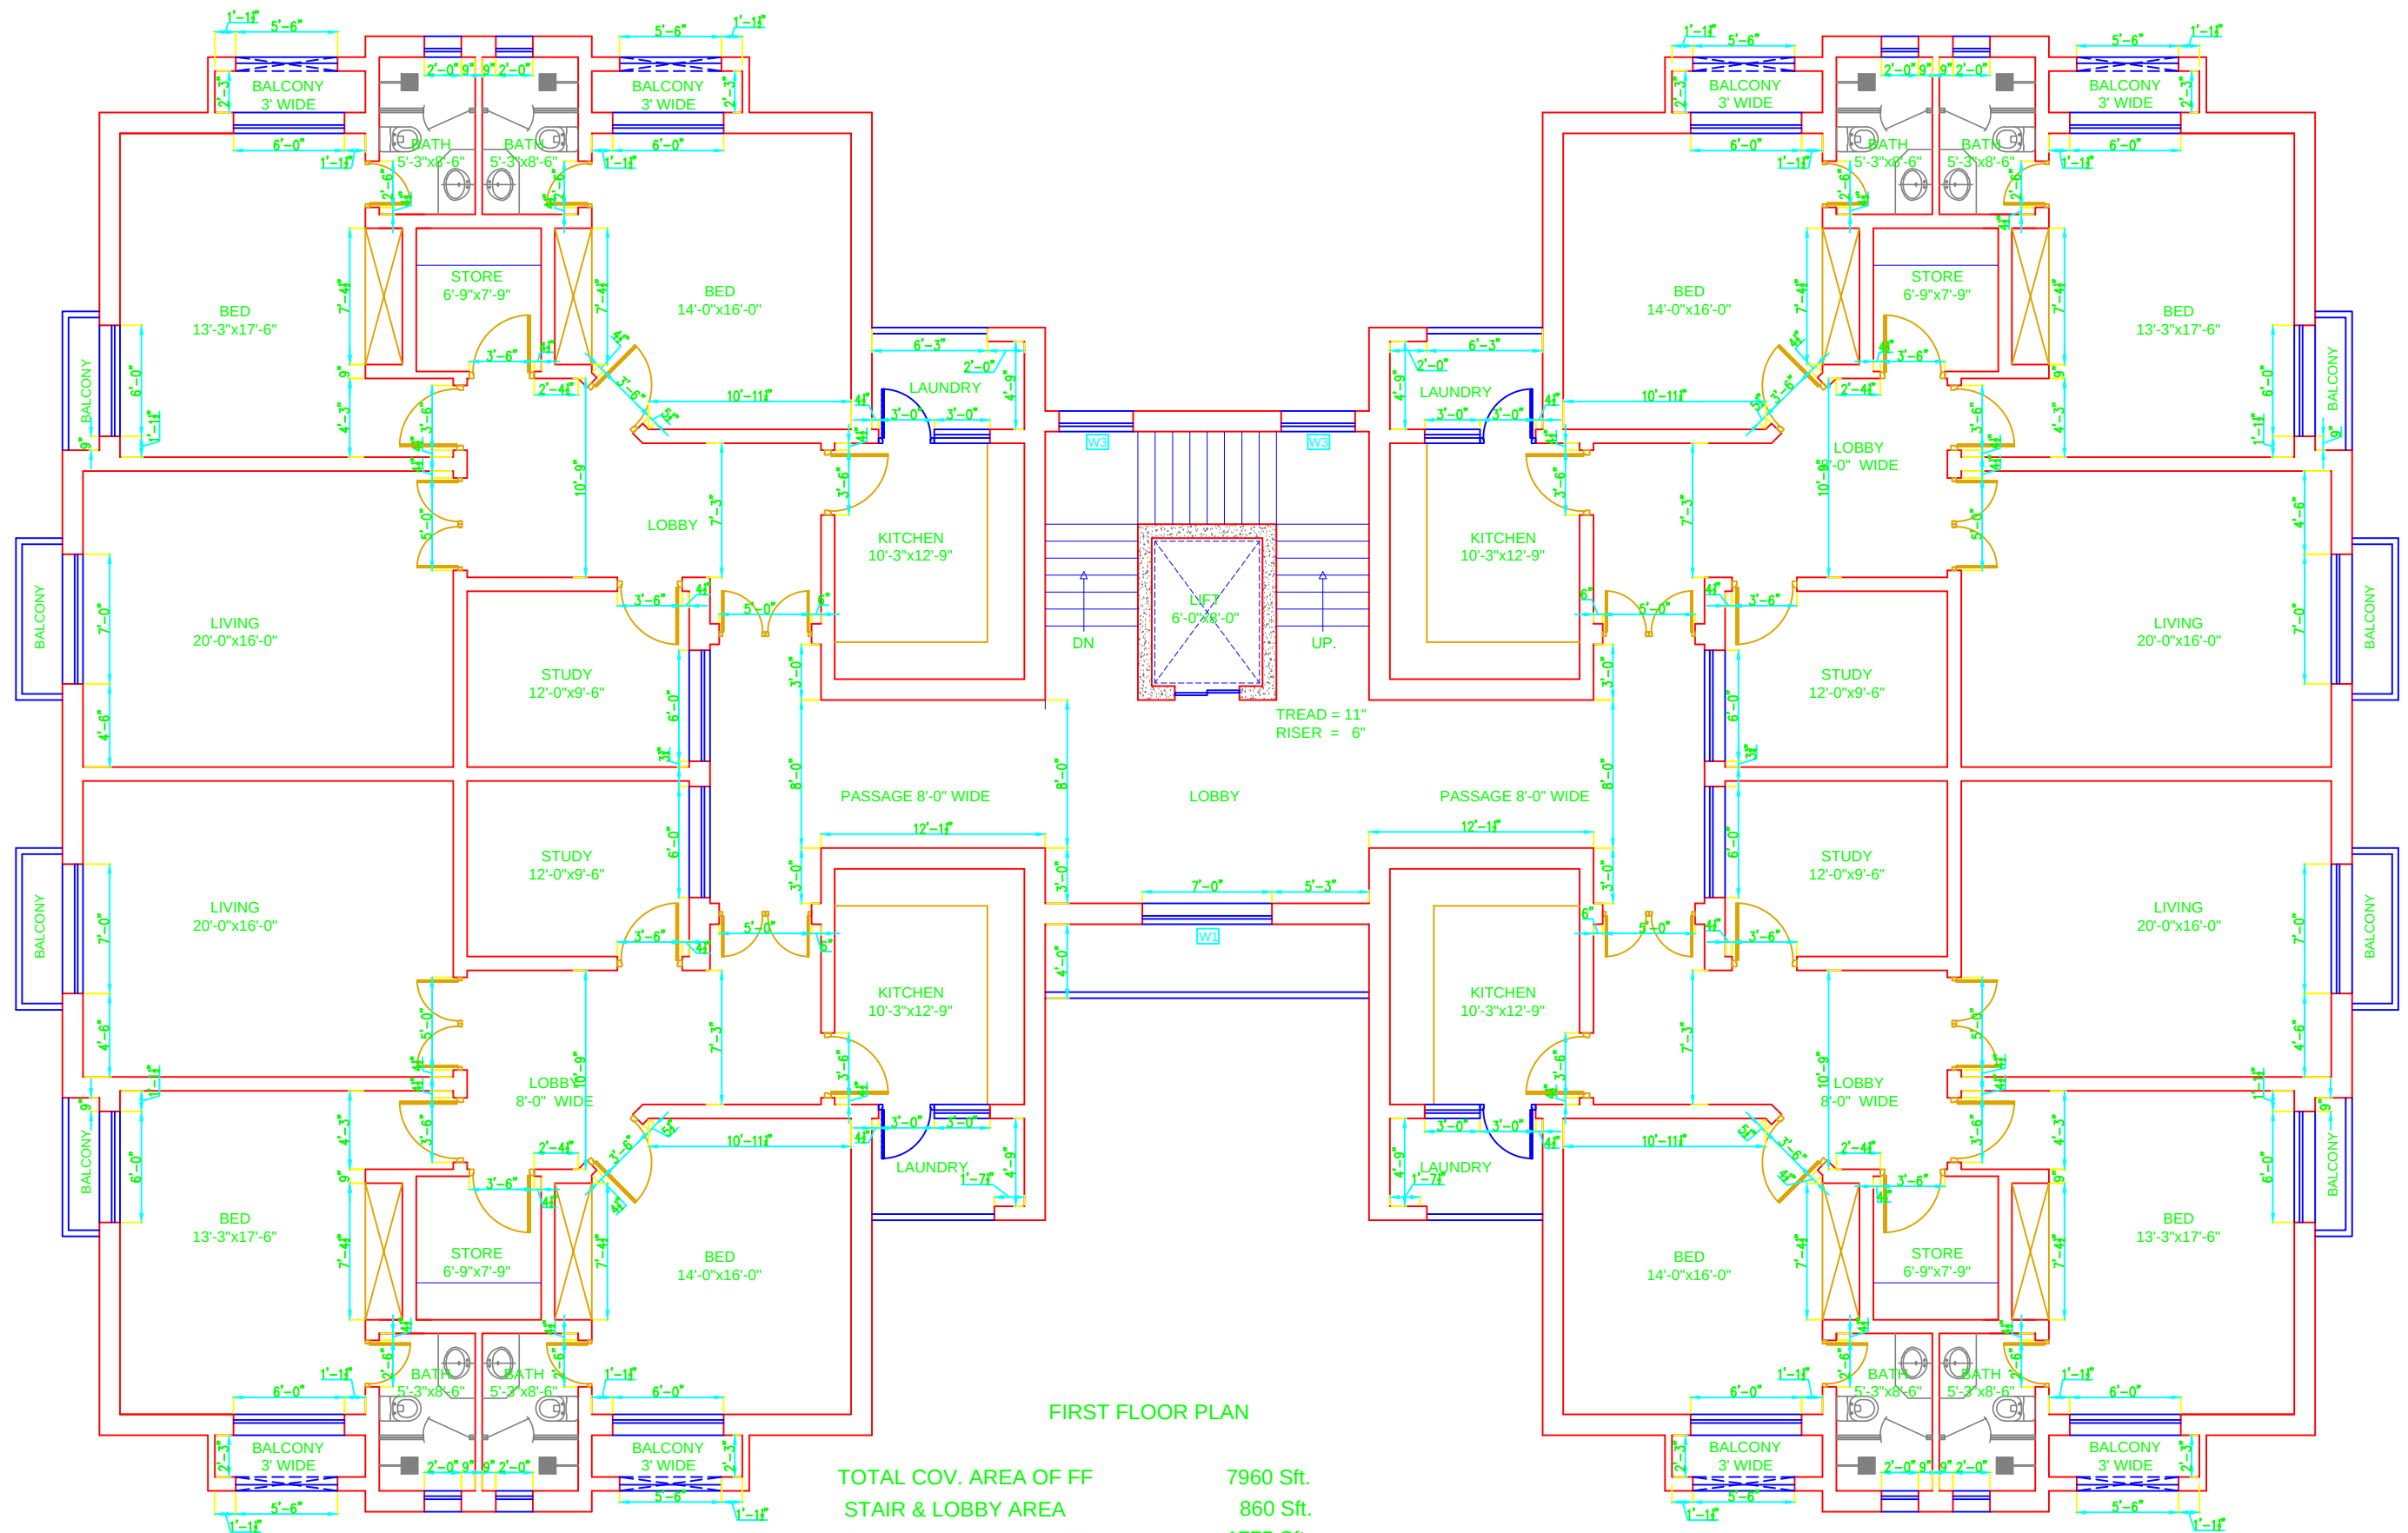

TOTAL COV. AREA OF FF 7960 Sft.
 STAIR & LOBBY AREA 860 Sft.
 SINGLE APARTMENT COV. AREA 1775 Sft.

CLIENT:

G.C UNIVERSITY OF FAISALABAD

CONSULTANTS:



TALAT JAVED ASSOCIATES
 ARCHITECTURE, INTERIOR DESIGN,
 PROJECT EVALUATION & CONSTRUCTION MANAGEMENT.
 219/B PCSIR Housing Society Phase -I Lahore.
 Phones: 5420917, Fax: (042) 5420917
 E-mail: tjavedassociate@yahoo.com

REVISION

04
03
02
01

ARCHITECT

DRAWN

CHD./VER.

STATUS

M JAVED

BILAL A.

TITLE

WORKING PLAN
FIRST FLOOR

DATE:

APRIL 2017

DWG. NO.

A-03

SCALE

N.T.S