
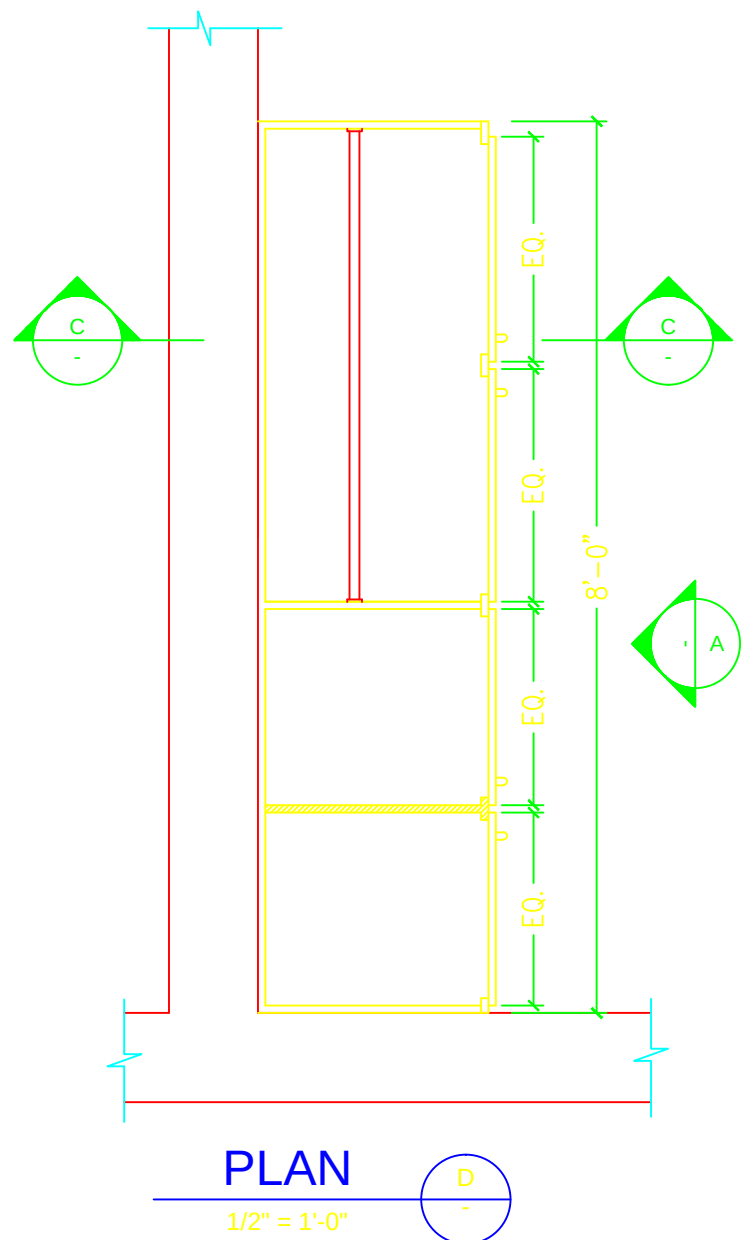
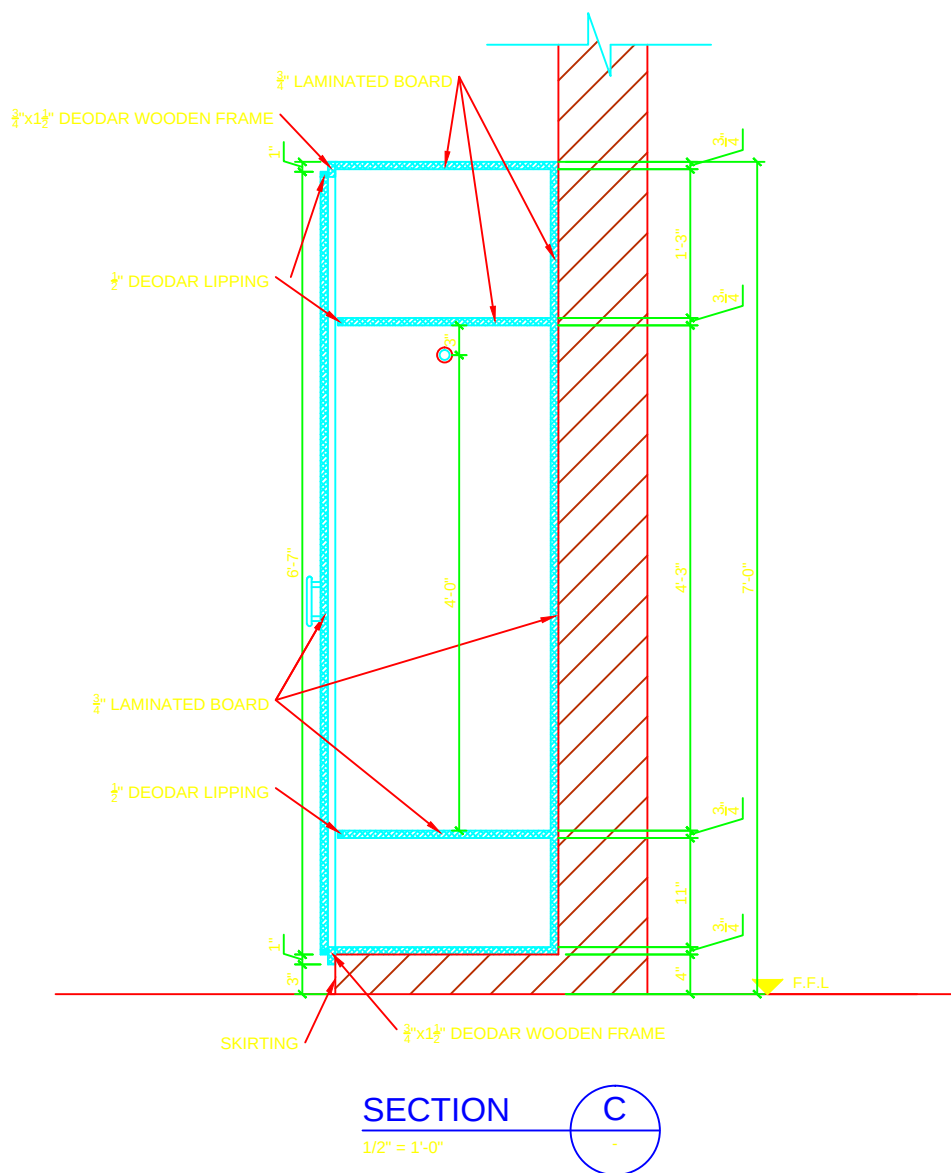


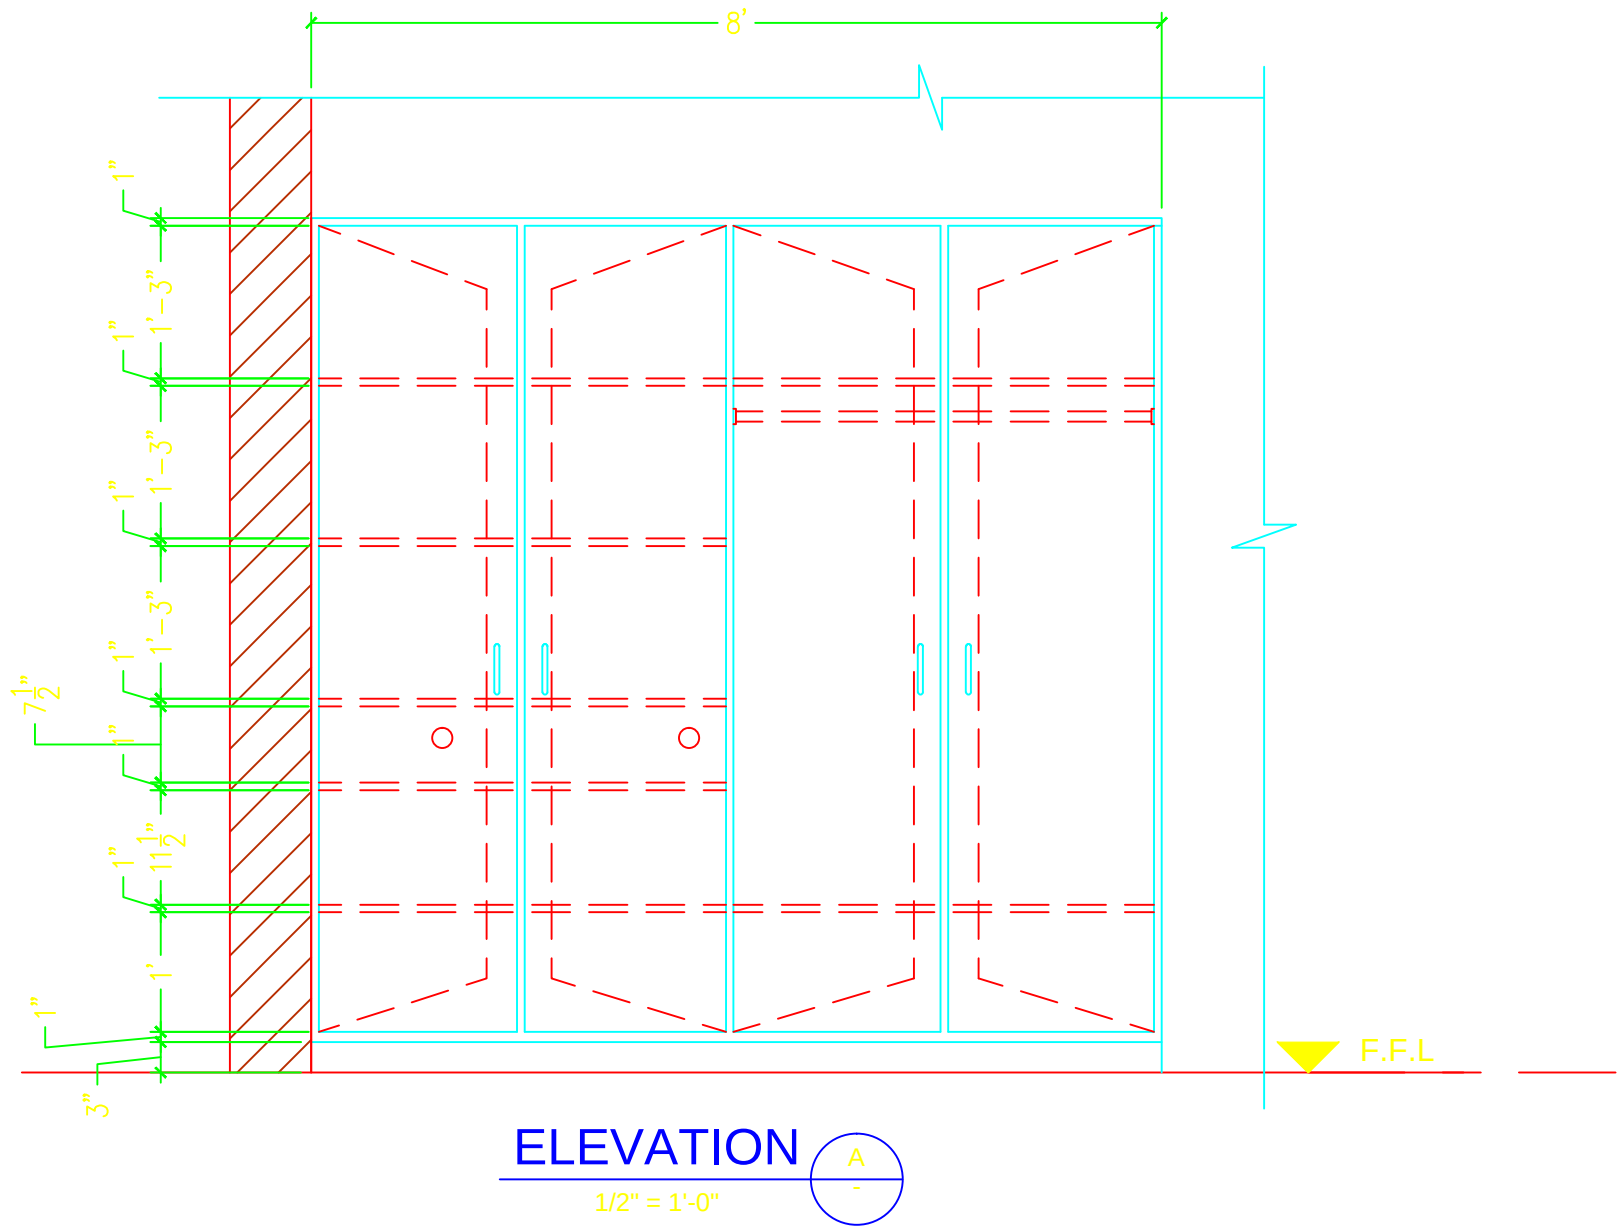

PROJECT GOVERNMENT COLLEGE UNIVERSITY FAISALABAD CHINIOT CAMPUS	 TALAT JAVED ASSOCIATES ARCHITECTURE, INTERIOR DESIGN, PROJECT EVALUATION & CONSTRUCTION MANAGEMENT. 219/B PCSIR Housing Society Phase I Lahore. Phones: 5420917, Fax: (042) 5420917 E-mail: tjavedassociates@yahoo.com	ARCHITECT	M JAVED	TITLE WARDROBE DETAIL		SCALE AS SHOWN	
		DRAWN	BILAL AHMAD				
		CHD./VER.		DATE:		DWG. NO.	
		APPROVED		OCT. 2020		A-13	