


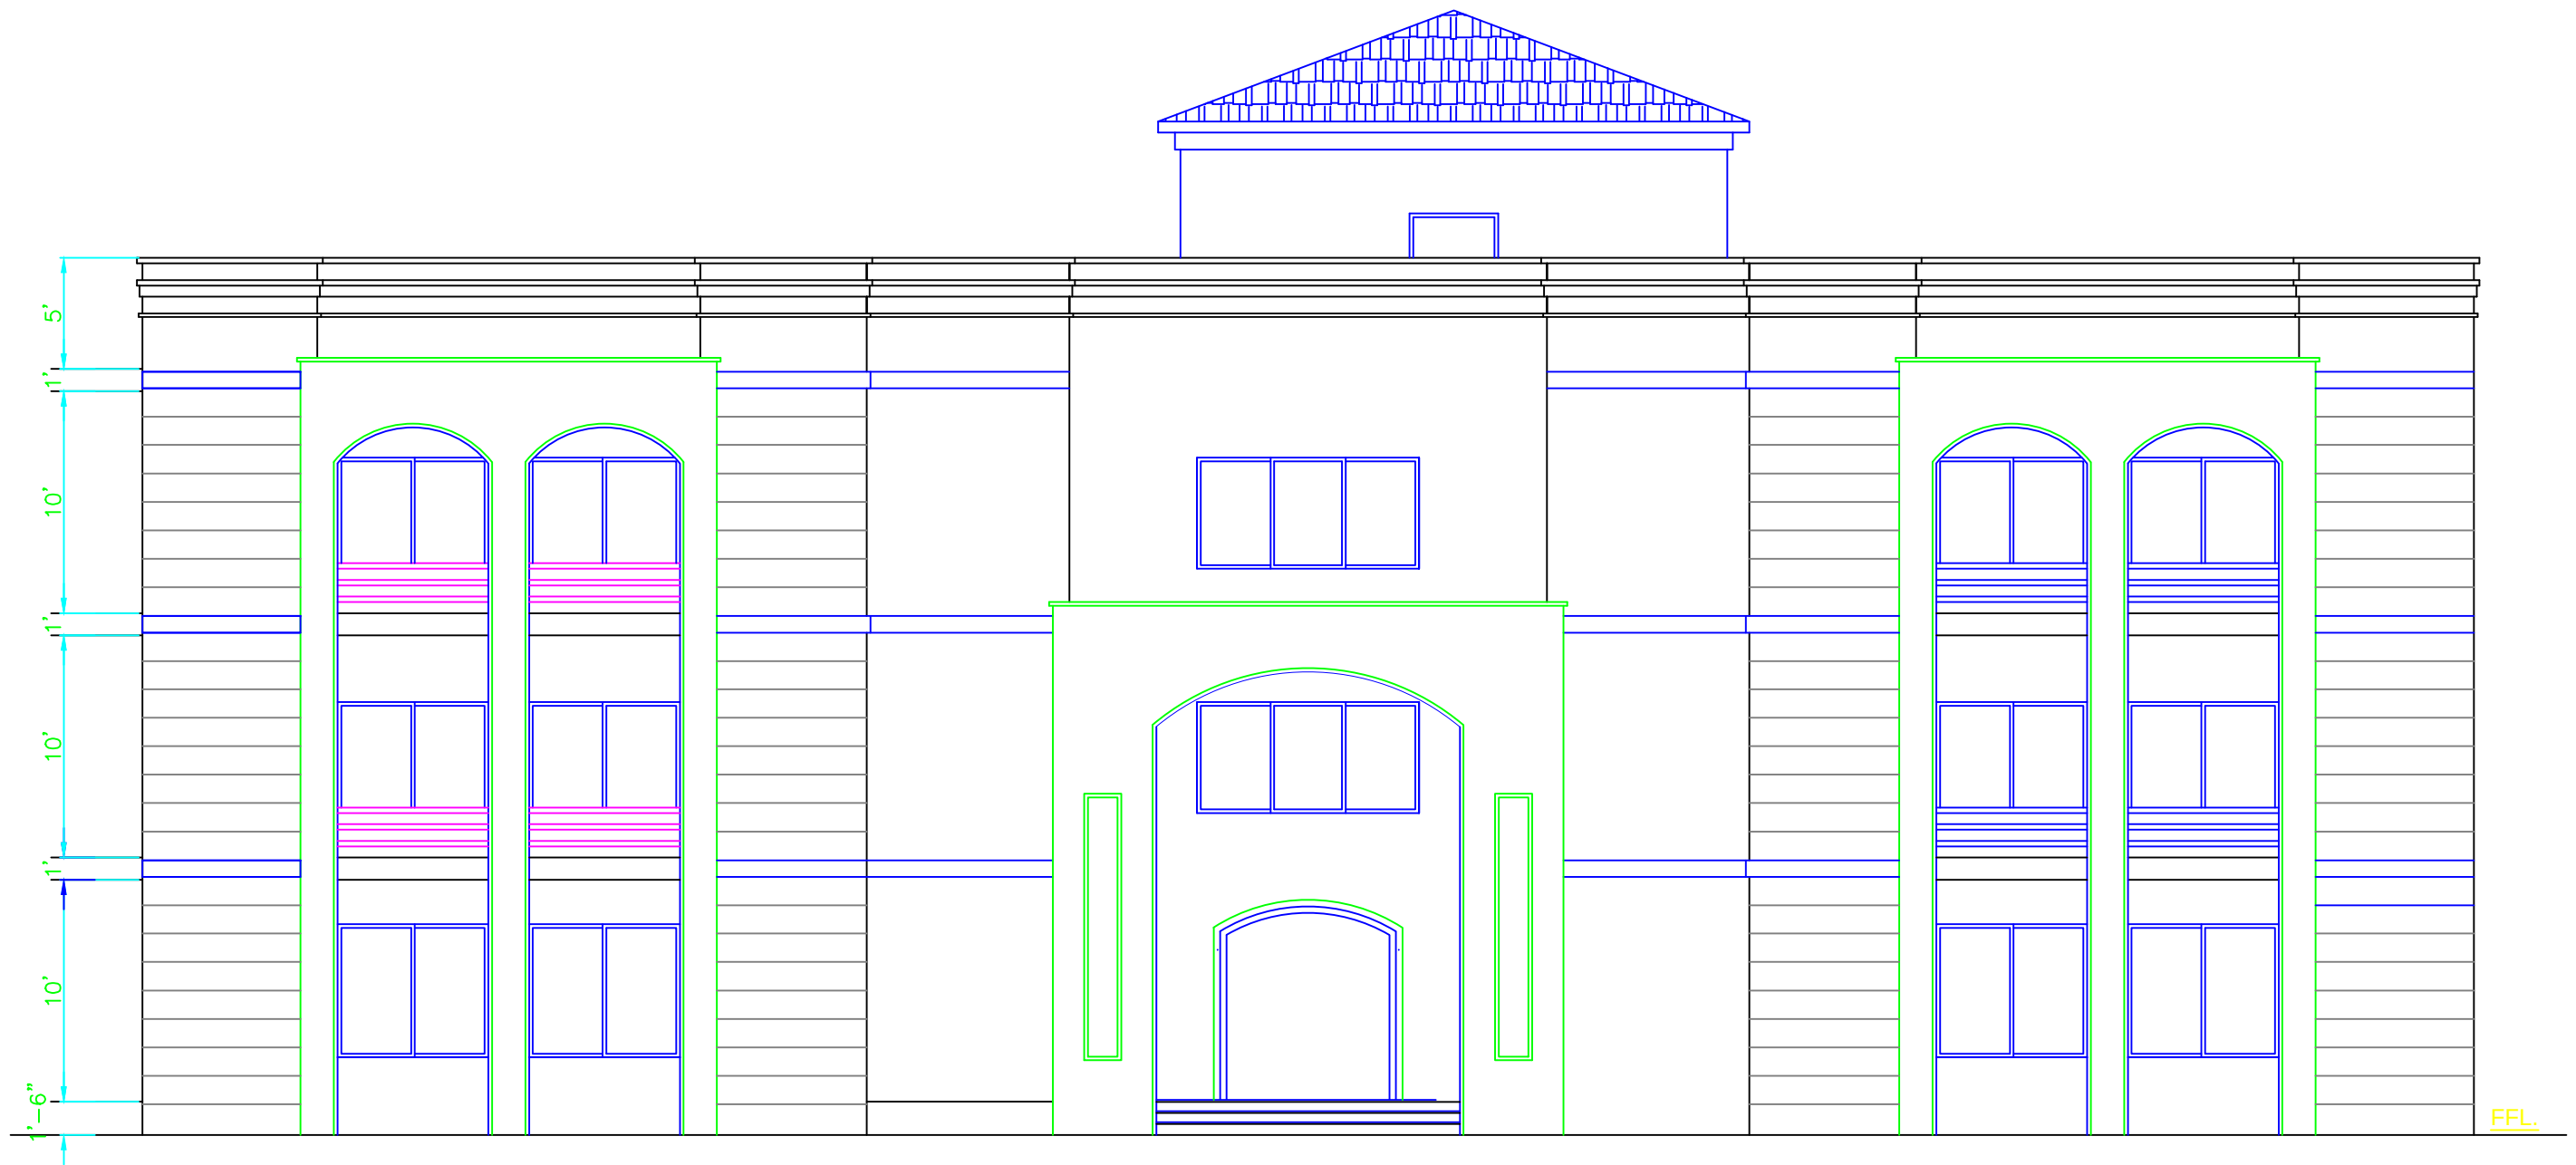

PROJECT

GOVERNMENT COLLEGE UNIVERSITY
FAISALABAD
CHINIOT CAMPUS



TALAT JAVED ASSOCIATES
ARCHITECTURE, INTERIOR DESIGN,
PROJECT EVALUATION & CONSTRUCTION MANAGEMENT.
219/B PCSIR Housing Society Phase I Lahore.
Phones: 5420917, Fax: (042) 5420917
E-mail: tjavedassociates@yahoo.com

ARCHITECT

M JAVED

DRAWN

BILAL AHMAD

CHD./VER.

APPROVED

TITLE

ELEVATION
3 BED APARTMENT

DATE:

OCT. 2019

DWG. NO.

A-07

SCALE

AS SHOWN