
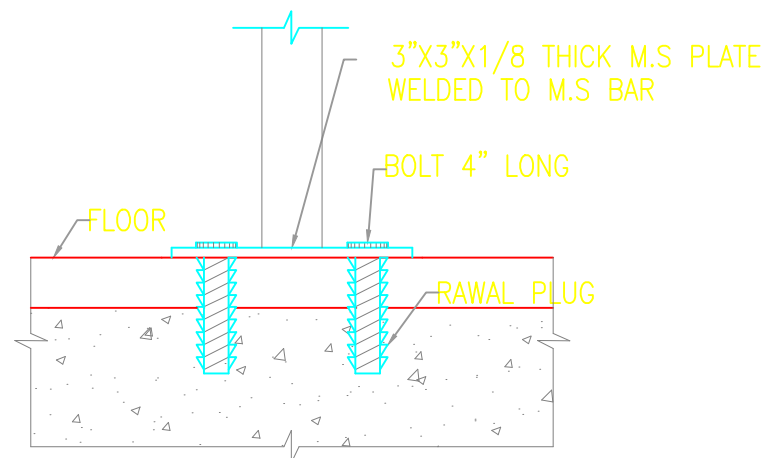
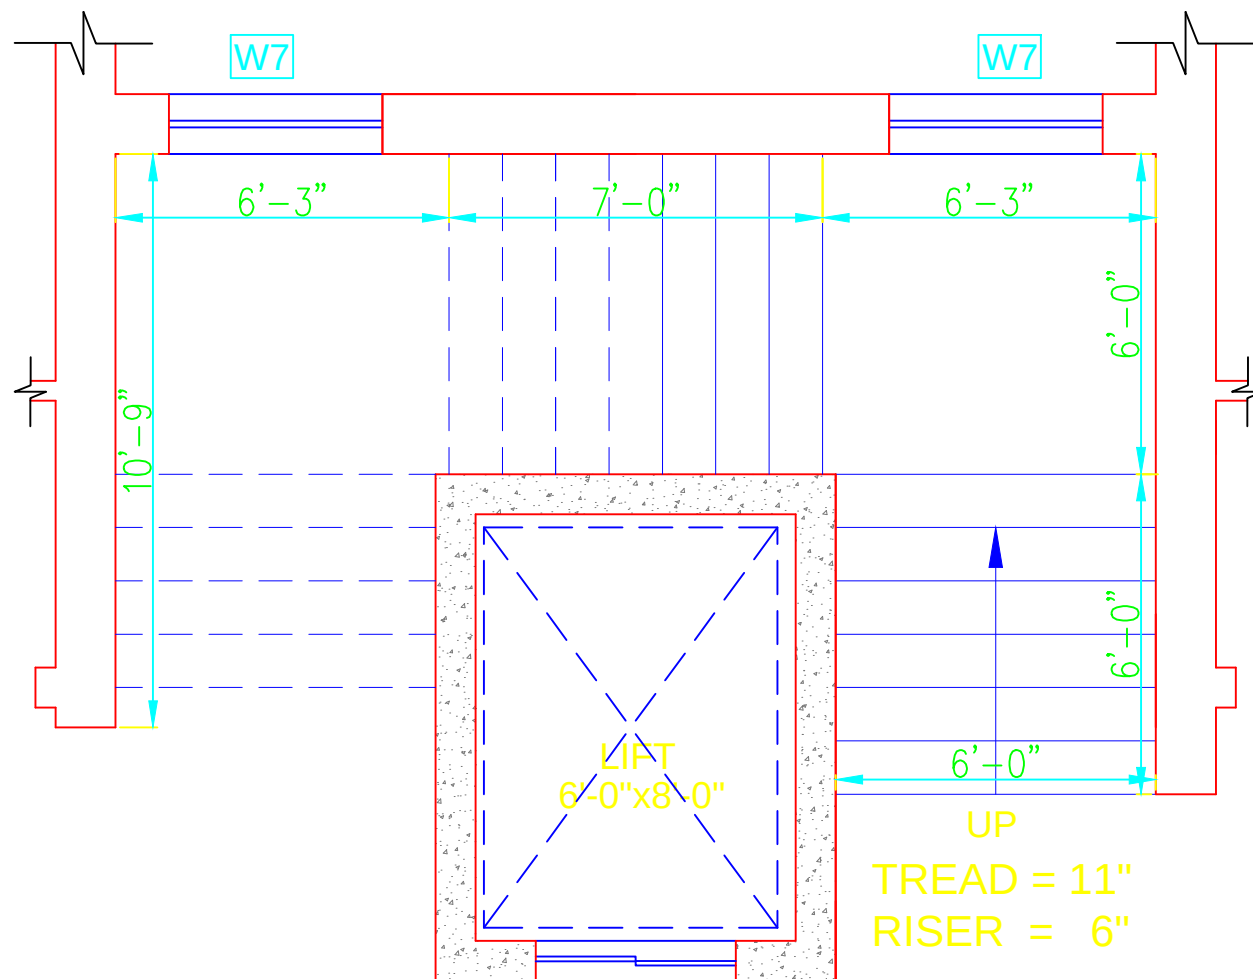


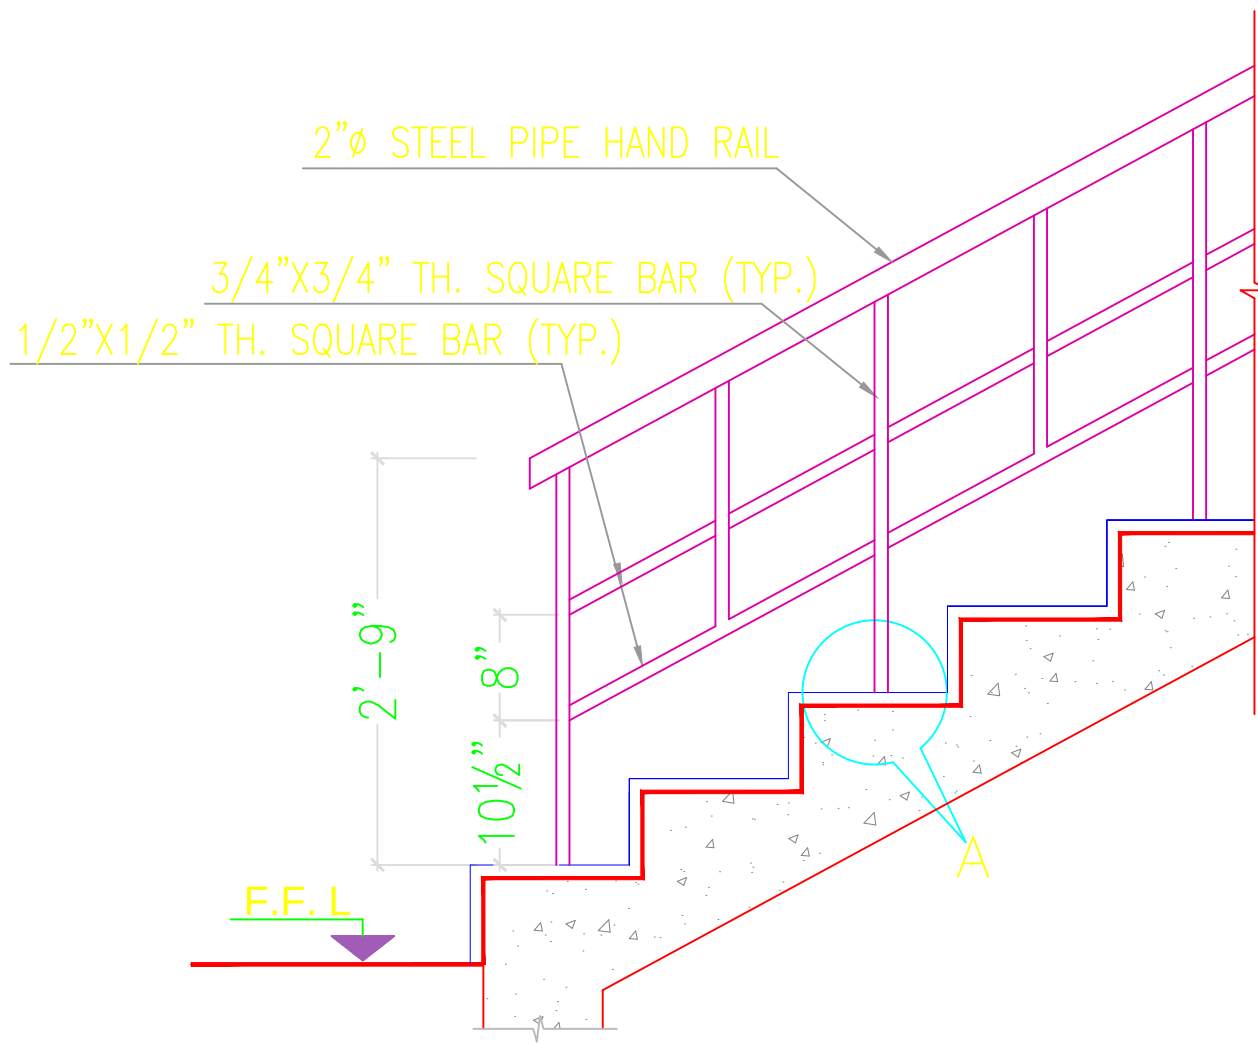

HAND RAIL FIXING DETAIL 'A'

PROJECT GOVERNMENT COLLEGE UNIVERSITY FAISALABAD CHINIOT CAMPUS	 TALAT JAVED ASSOCIATES ARCHITECTURE, INTERIOR DESIGN, PROJECT EVALUATION & CONSTRUCTION MANAGEMENT. 219/B PCSIR Housing Society Phase I Lahore. Phones: 5420917, Fax: (042) 5420917 E-mail: tjavedassociates@yahoo.com	ARCHITECT M JAVED DRAWN BILAL AHMAD CHD./VER. APPROVED 	TITLE STAIRS & RAILING DETAIL DATE: OCT. 2020	SCALE AS SHOWN DWG. NO. A-10
---	--	---	--	---